


1000
SCALE
1000

MAIN NO. 2
OFF OF MAIN NO. 1

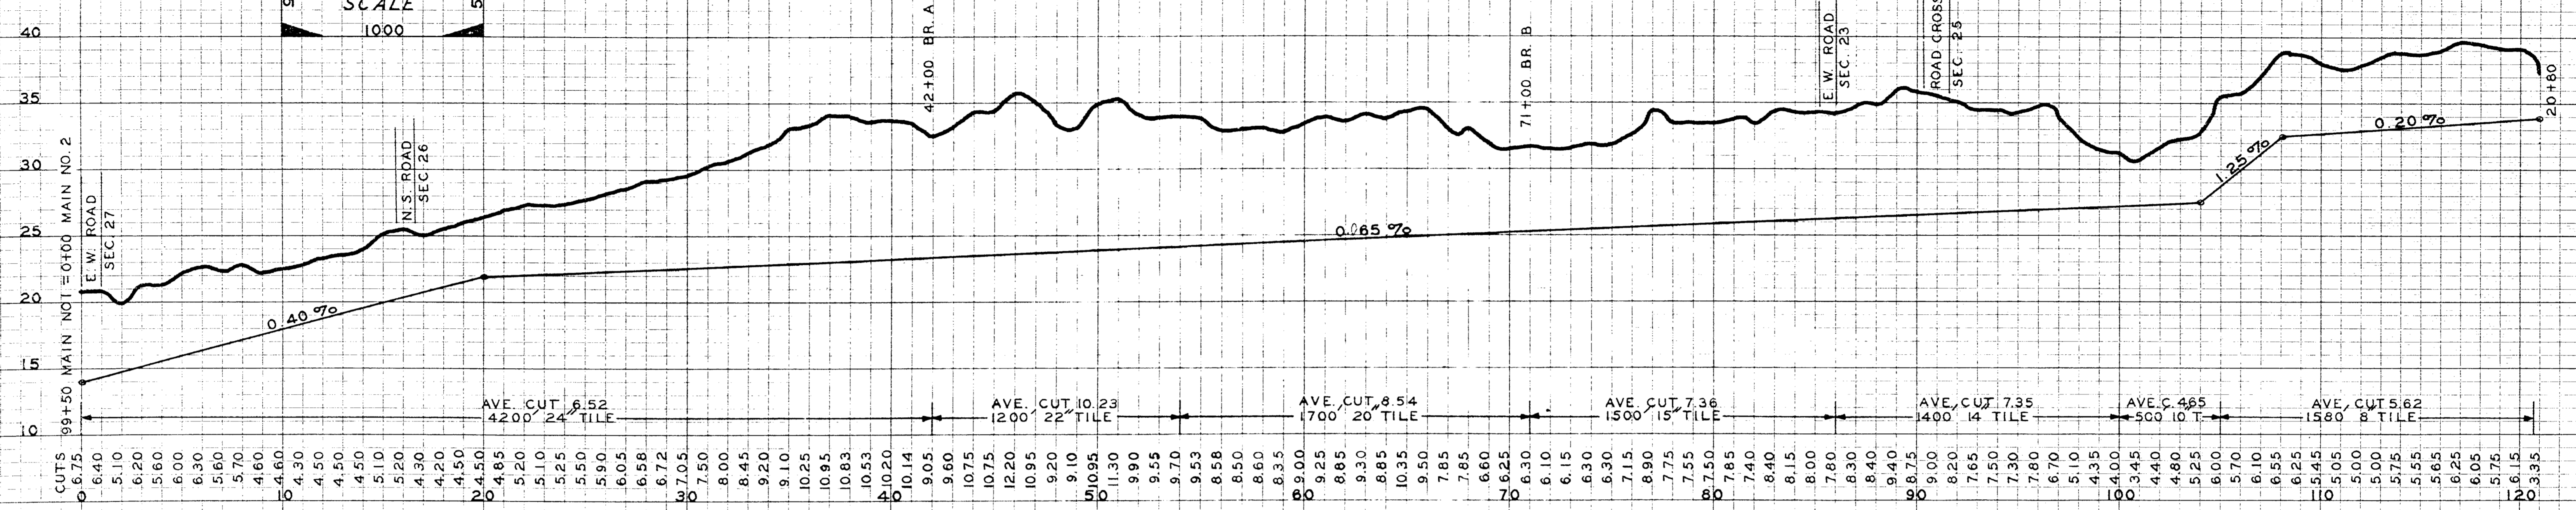


BRANCH - A
OF MAIN NO. 1

BRANCH - B
OF MAIN NO. 1


LATERAL NO. 1
OF BR. B OFF OF BR. NO. 1

BRANCH - A
OF MAIN NO. 2

BRANCH - B
OF MAIN NO. 2

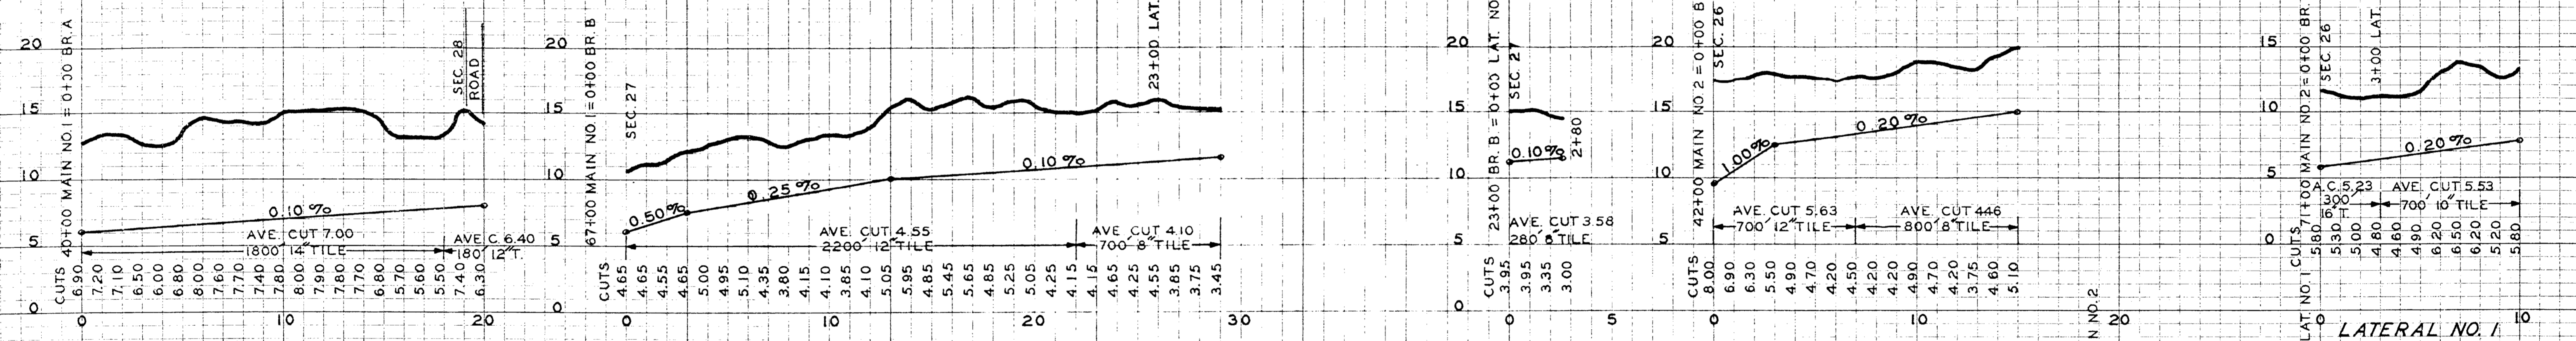

MAIN NO. 1
OPEN DITCH

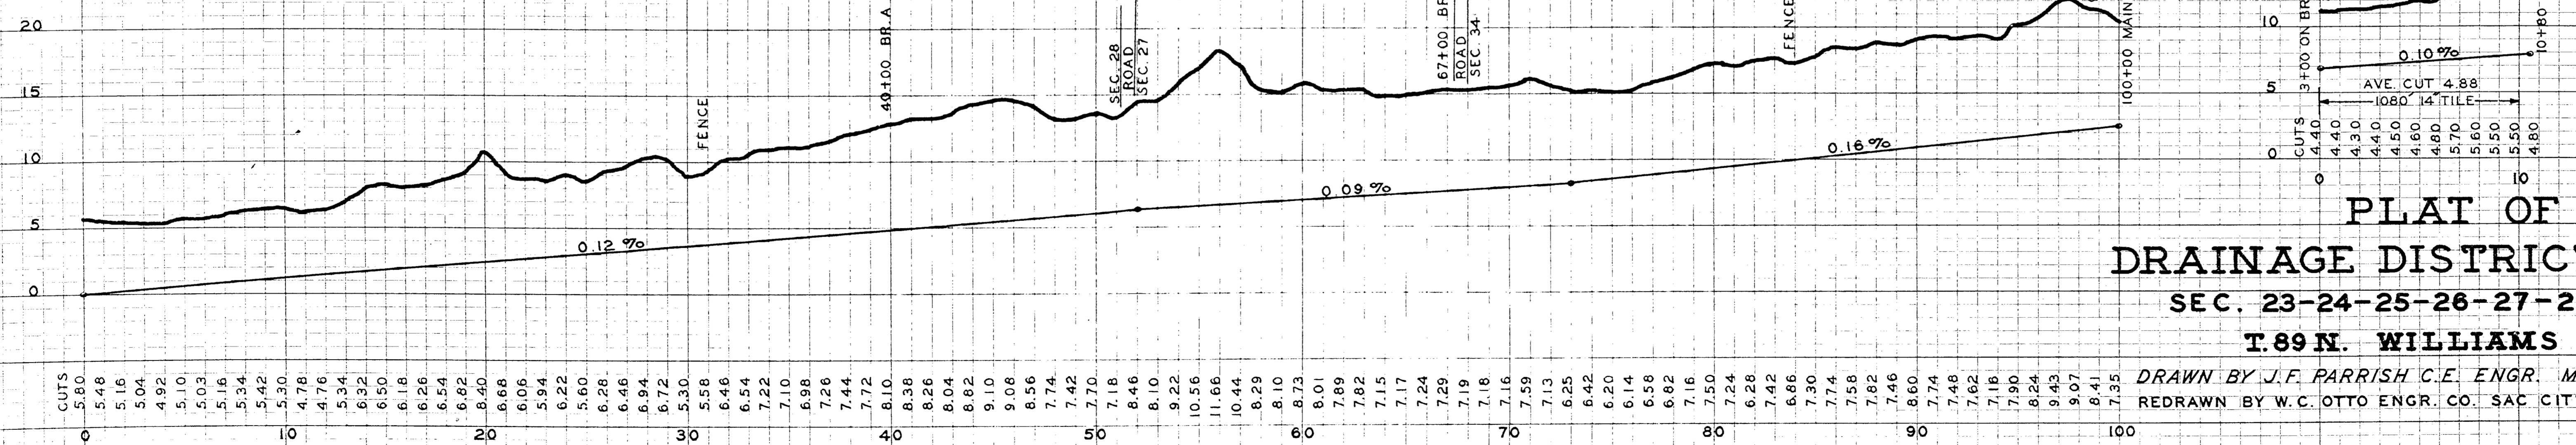

PLAT OF
DRAINAGE DISTRICT NO 122
SEC. 23-24-25-26-27-28-33-34-35
T. 89 N. WILLIAMS R. 34 W.

DRAWN BY J.F. PARRISH C.E. ENGR. MARCH 1910
REDRAWN BY W.C. OTTO ENGR. CO. SAC CITY IOWA DEC. 1955