




GENERAL PLANS

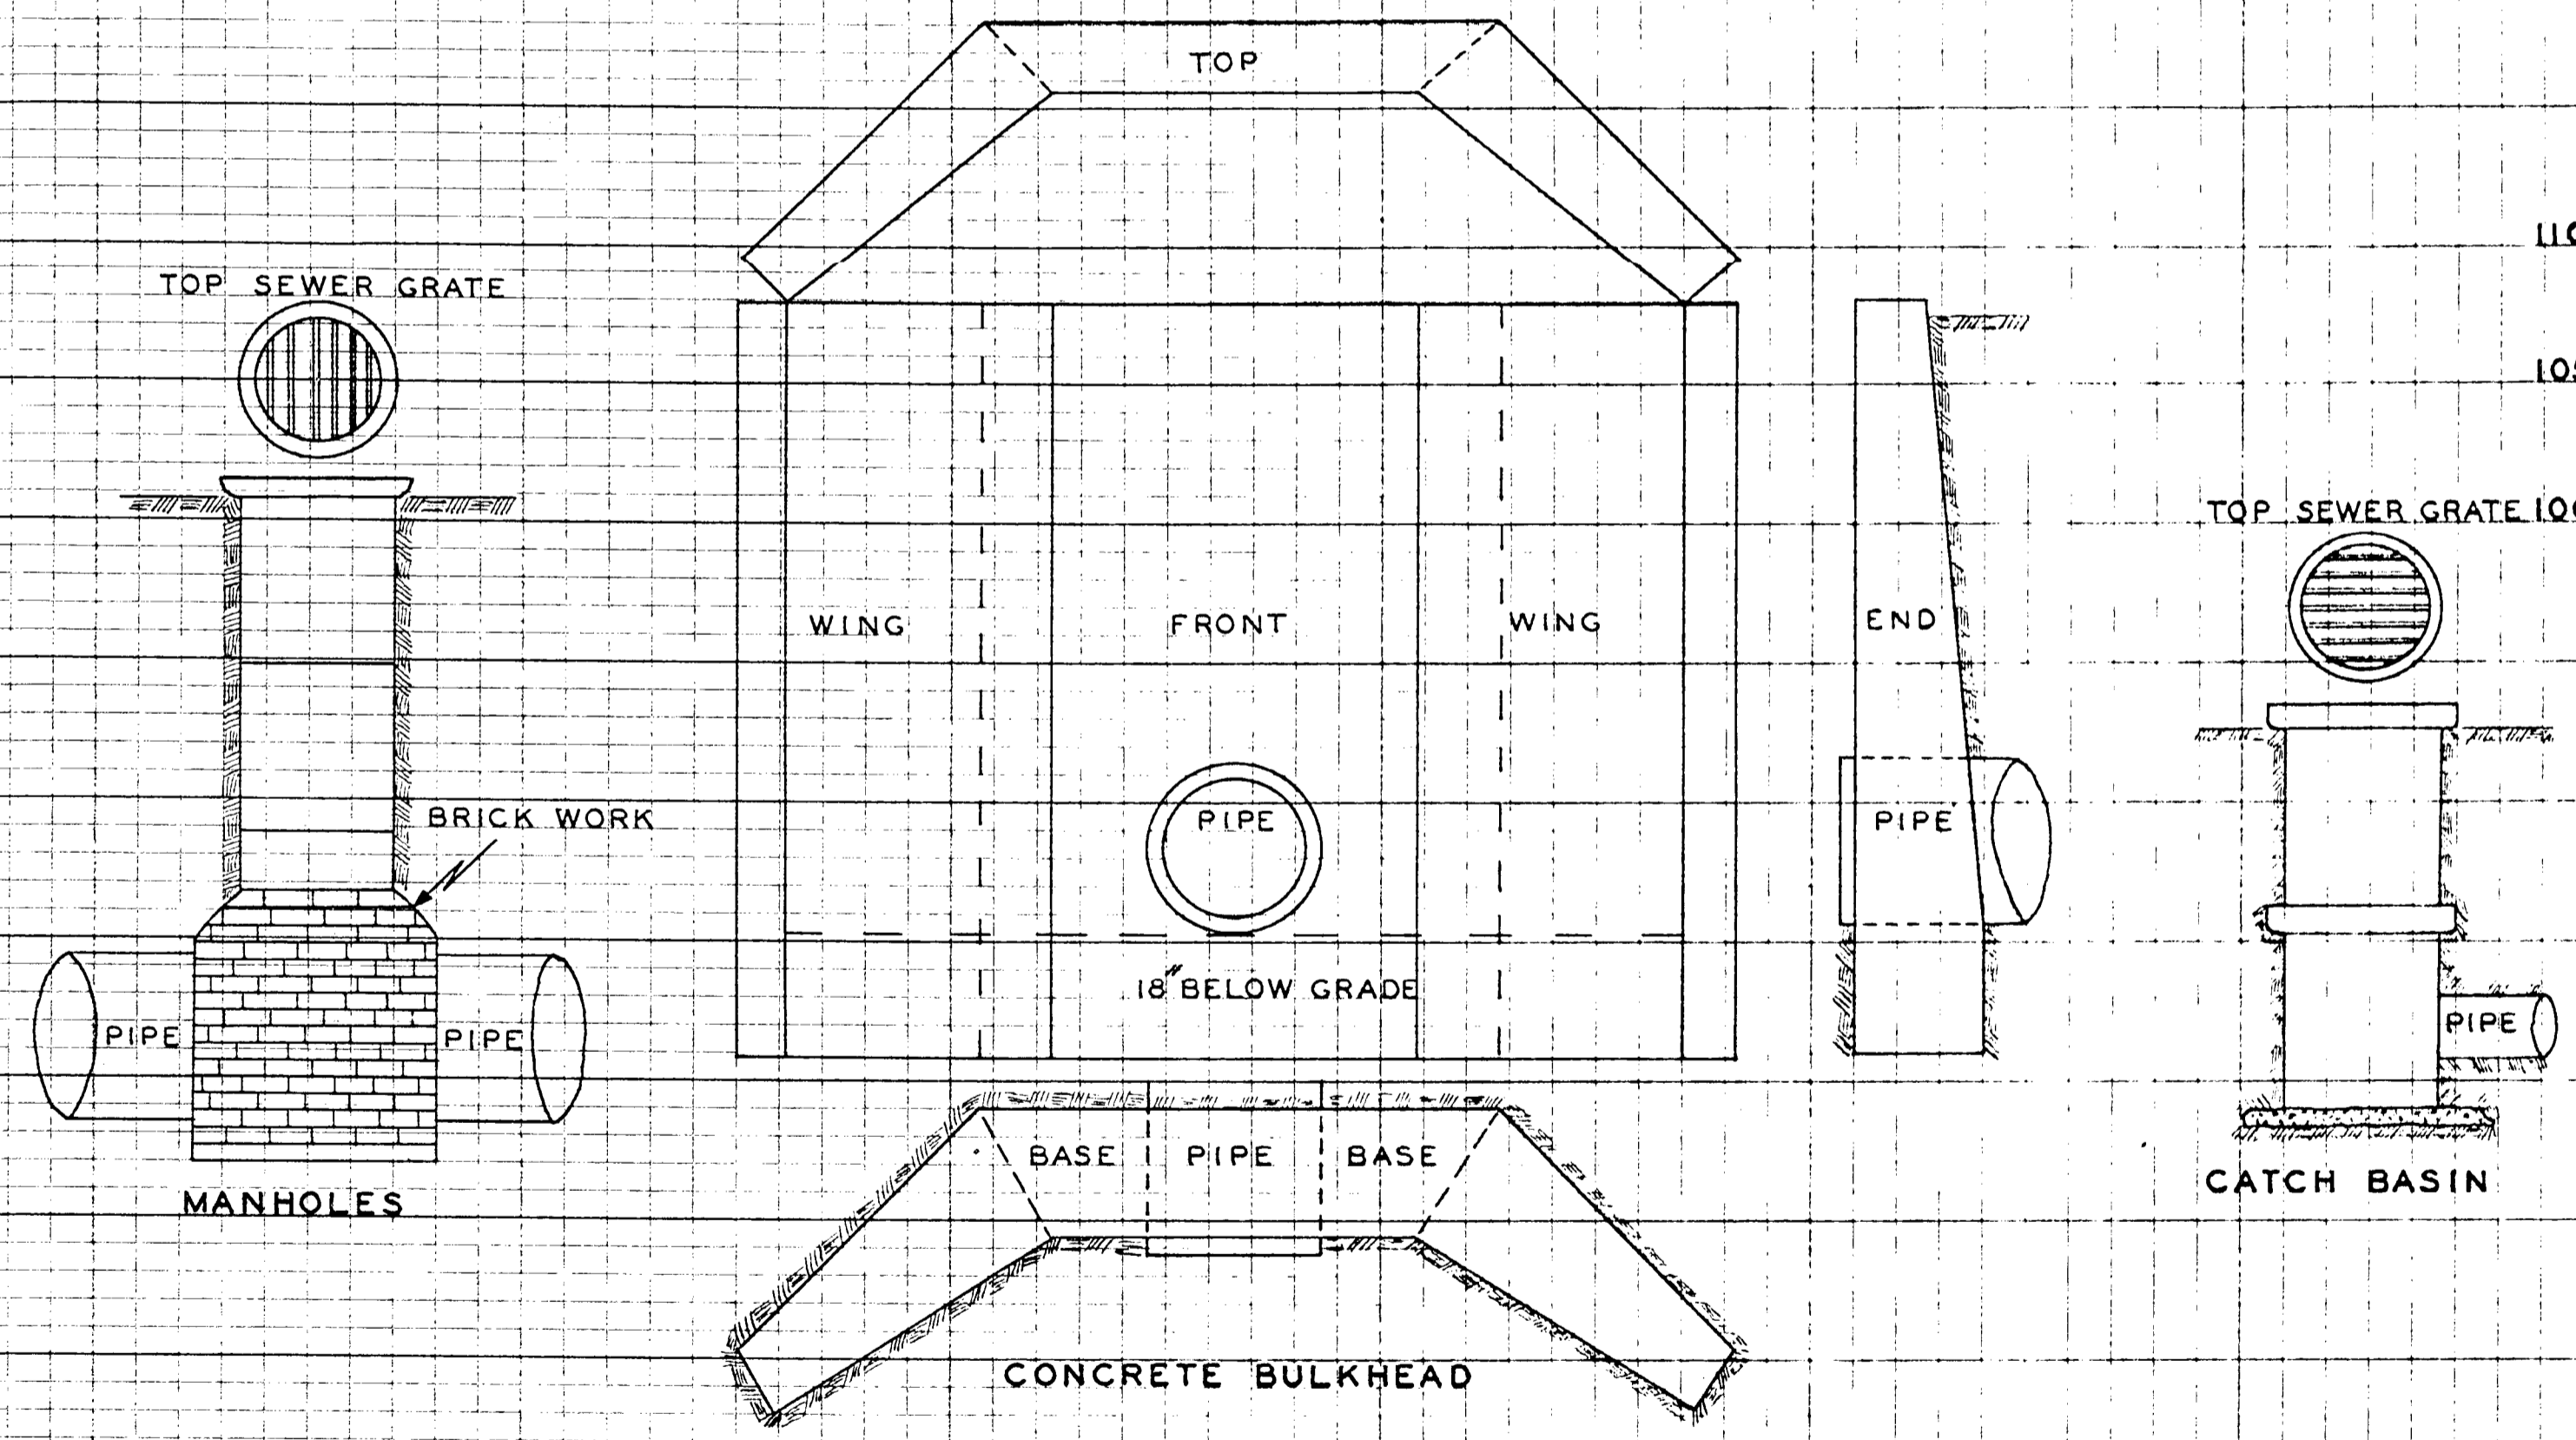

BRANCH-2

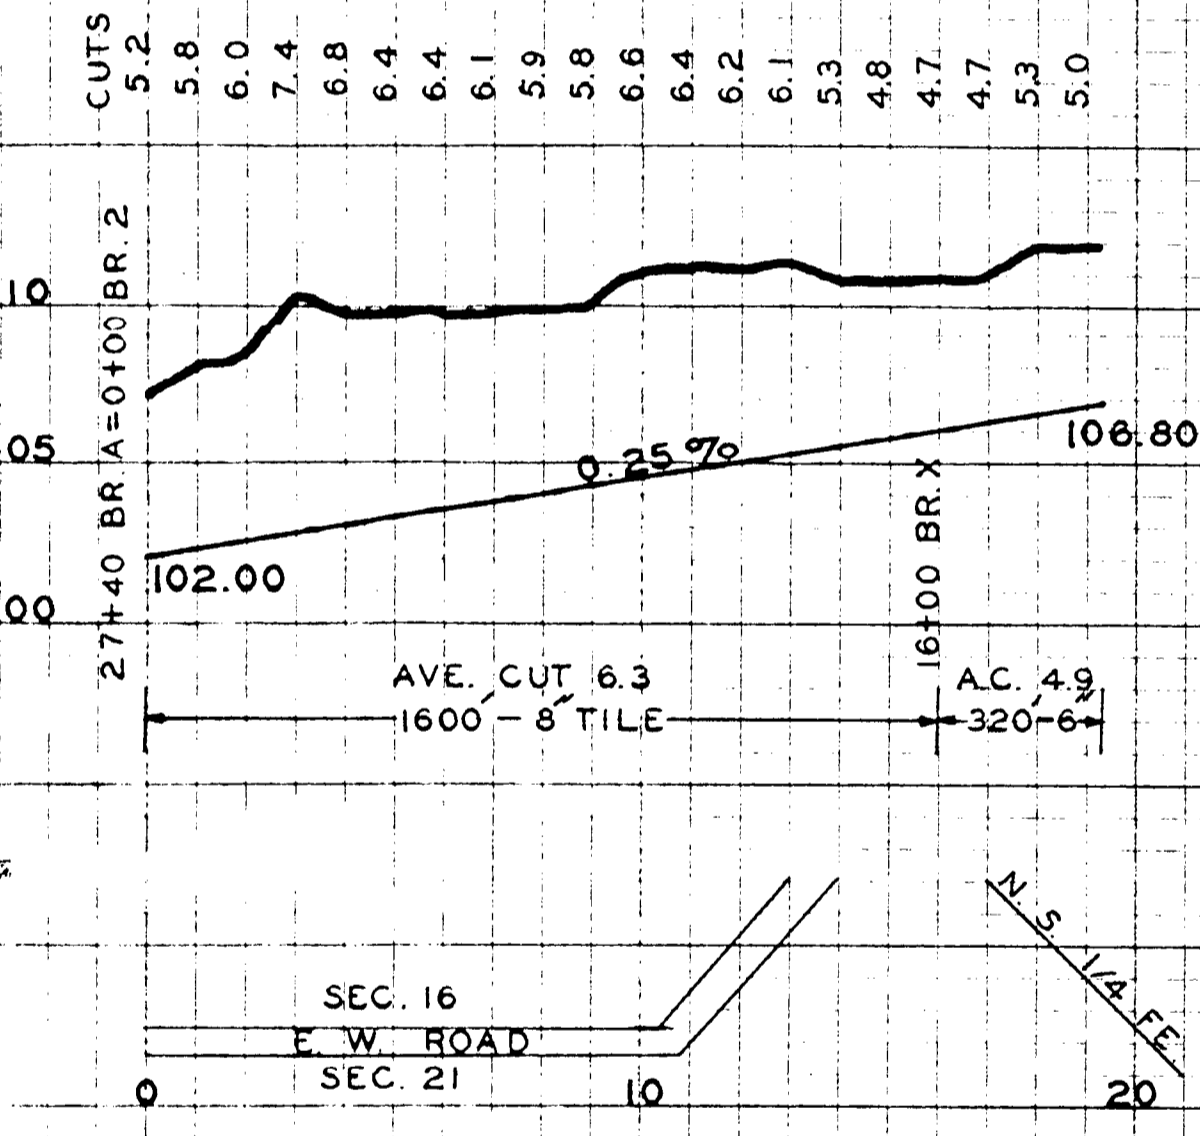

BRANCH-X

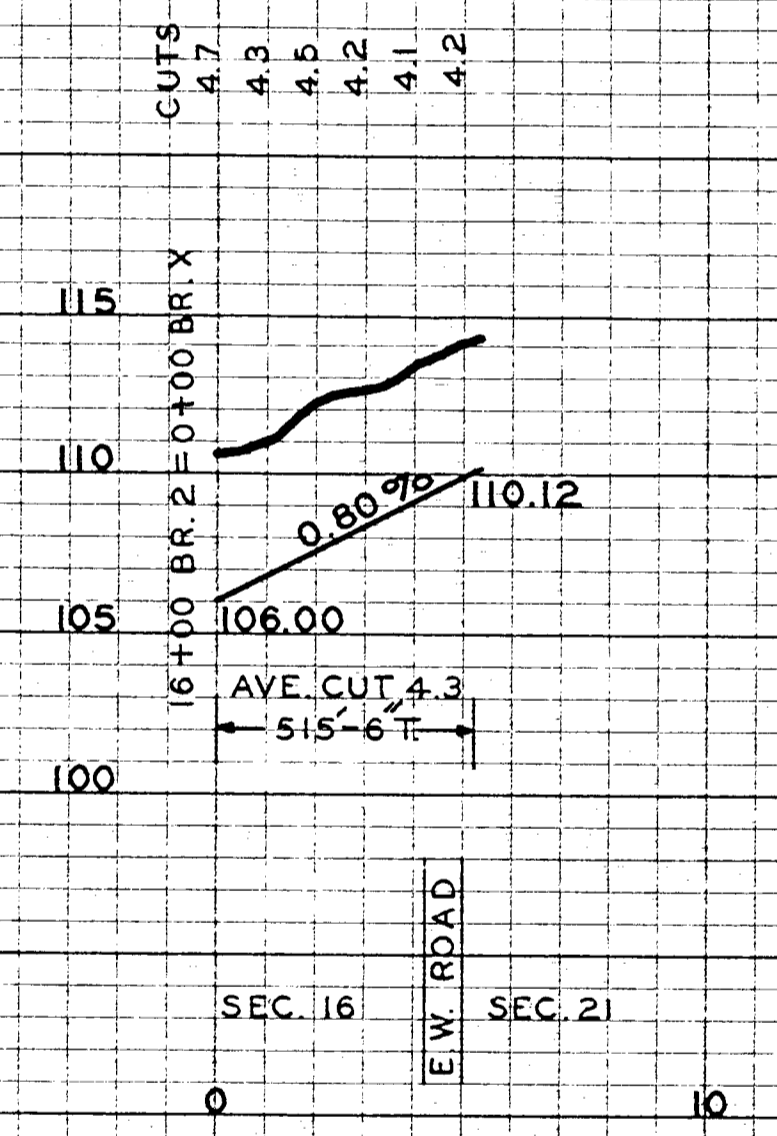

**PROFILE FOR
DRAINAGE DISTRICT NO. 125
CALHOUN COUNTY, IOWA
SEC. 9-15-16-21-22
T.86N. UNION R.32N.
DRAWN BY W.E. MC-CLURE AUG. 1909
REDRAWN W.C. OTTO ENGR. CO. SAC CITY, IOWA JAN. 1958**

