


PROFILE  
OF  
DRAIN NO. 130  
J. P. MOORE ENGR.  
AUG. 1909  
REDRAWN  
BY  
WC OTTO ENGR.  
JAN. 1956

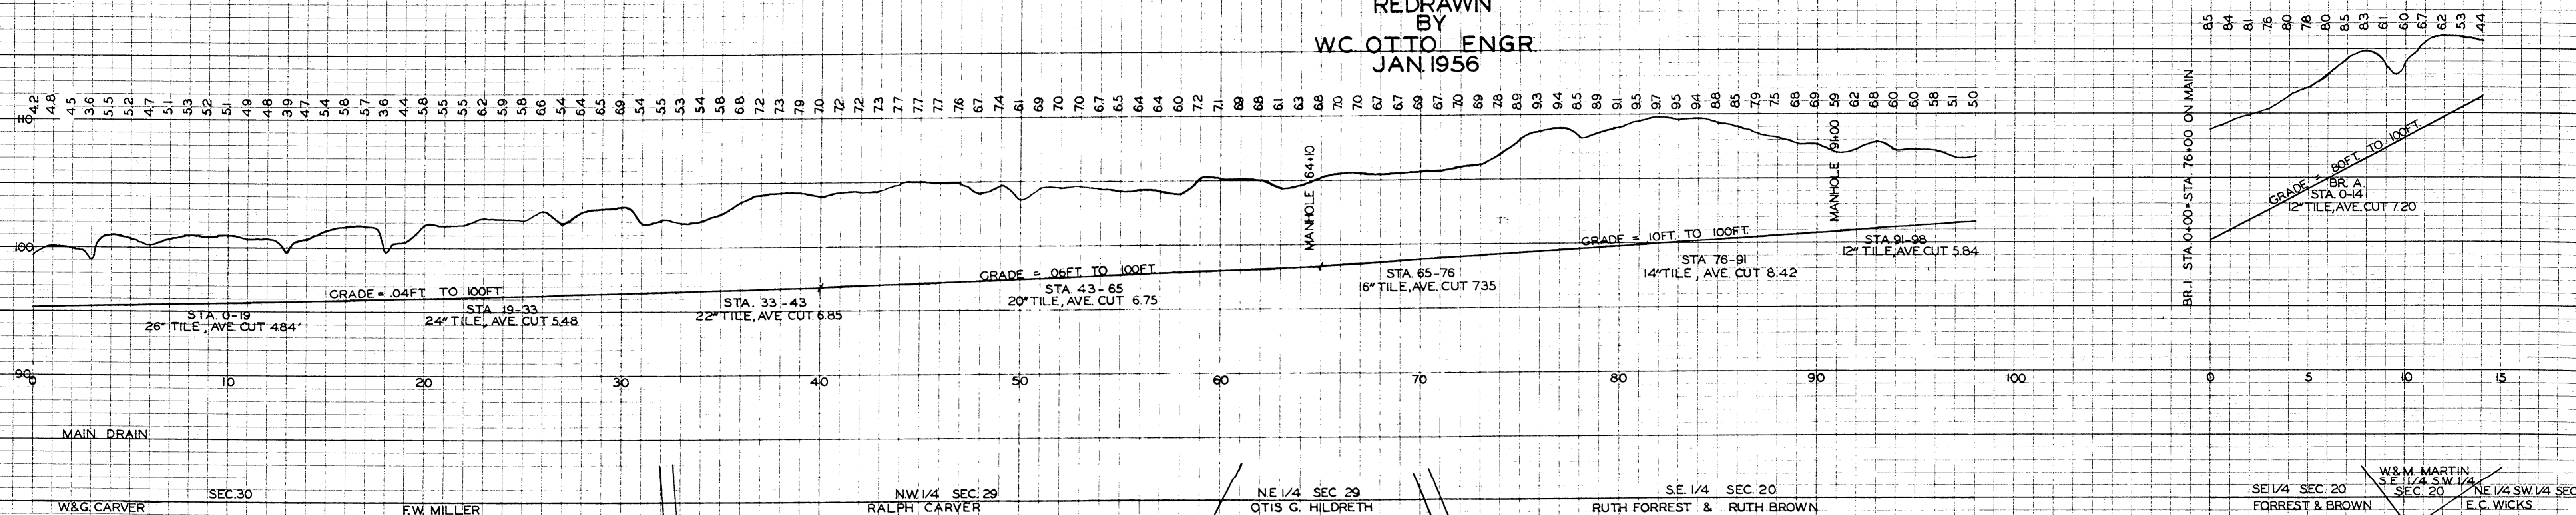

PROFILE OF EXTENTION  
OF  
DRAIN NO. 130 & 33  
J. A. MOELLER  
"ENGR"  
AUG. 1914  
REDRAWN  
BY  
WC OTTO ENGR.  
JAN. 1956

