
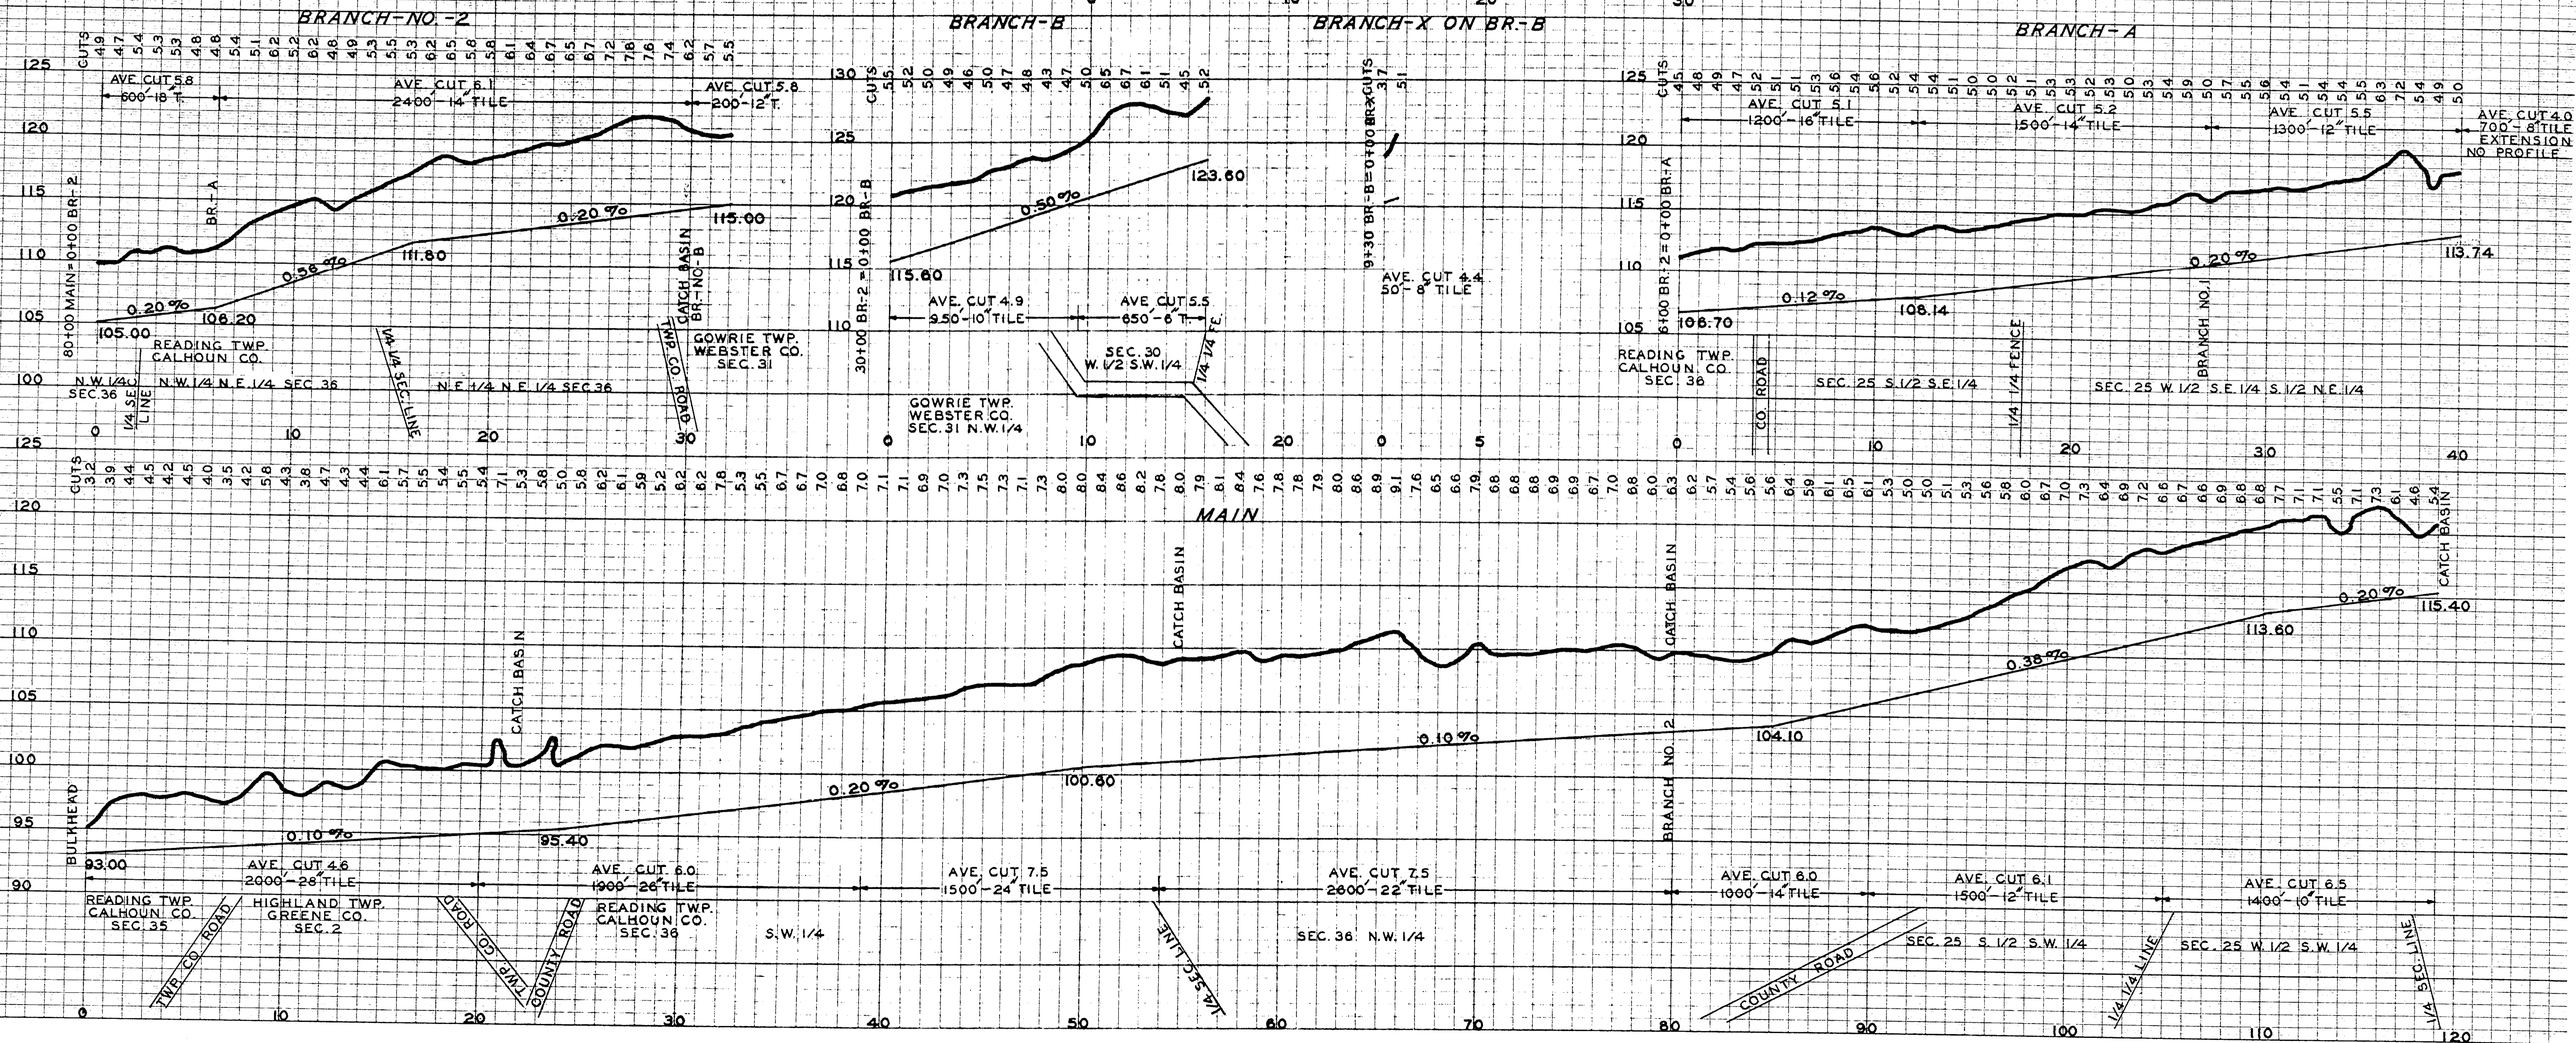


PROFILE OF JOINT DRAINAGE DISTRICT NO. 147 CALHOUN 120 WEBSTER 67 GREENE CO.

DRAWN BY W. E. MC-CLURE ENGR. SEP. 1910
REDRAWN W. C. OTTO ENGR. CO. SAC CITY IOWA FEB. 1956

SHEET NO. 2 OF 2 SHEETS

BRANCH-X ON BR. NO.-1
NO PROFILE
50'-6" TILE AVE. CUT 5.8

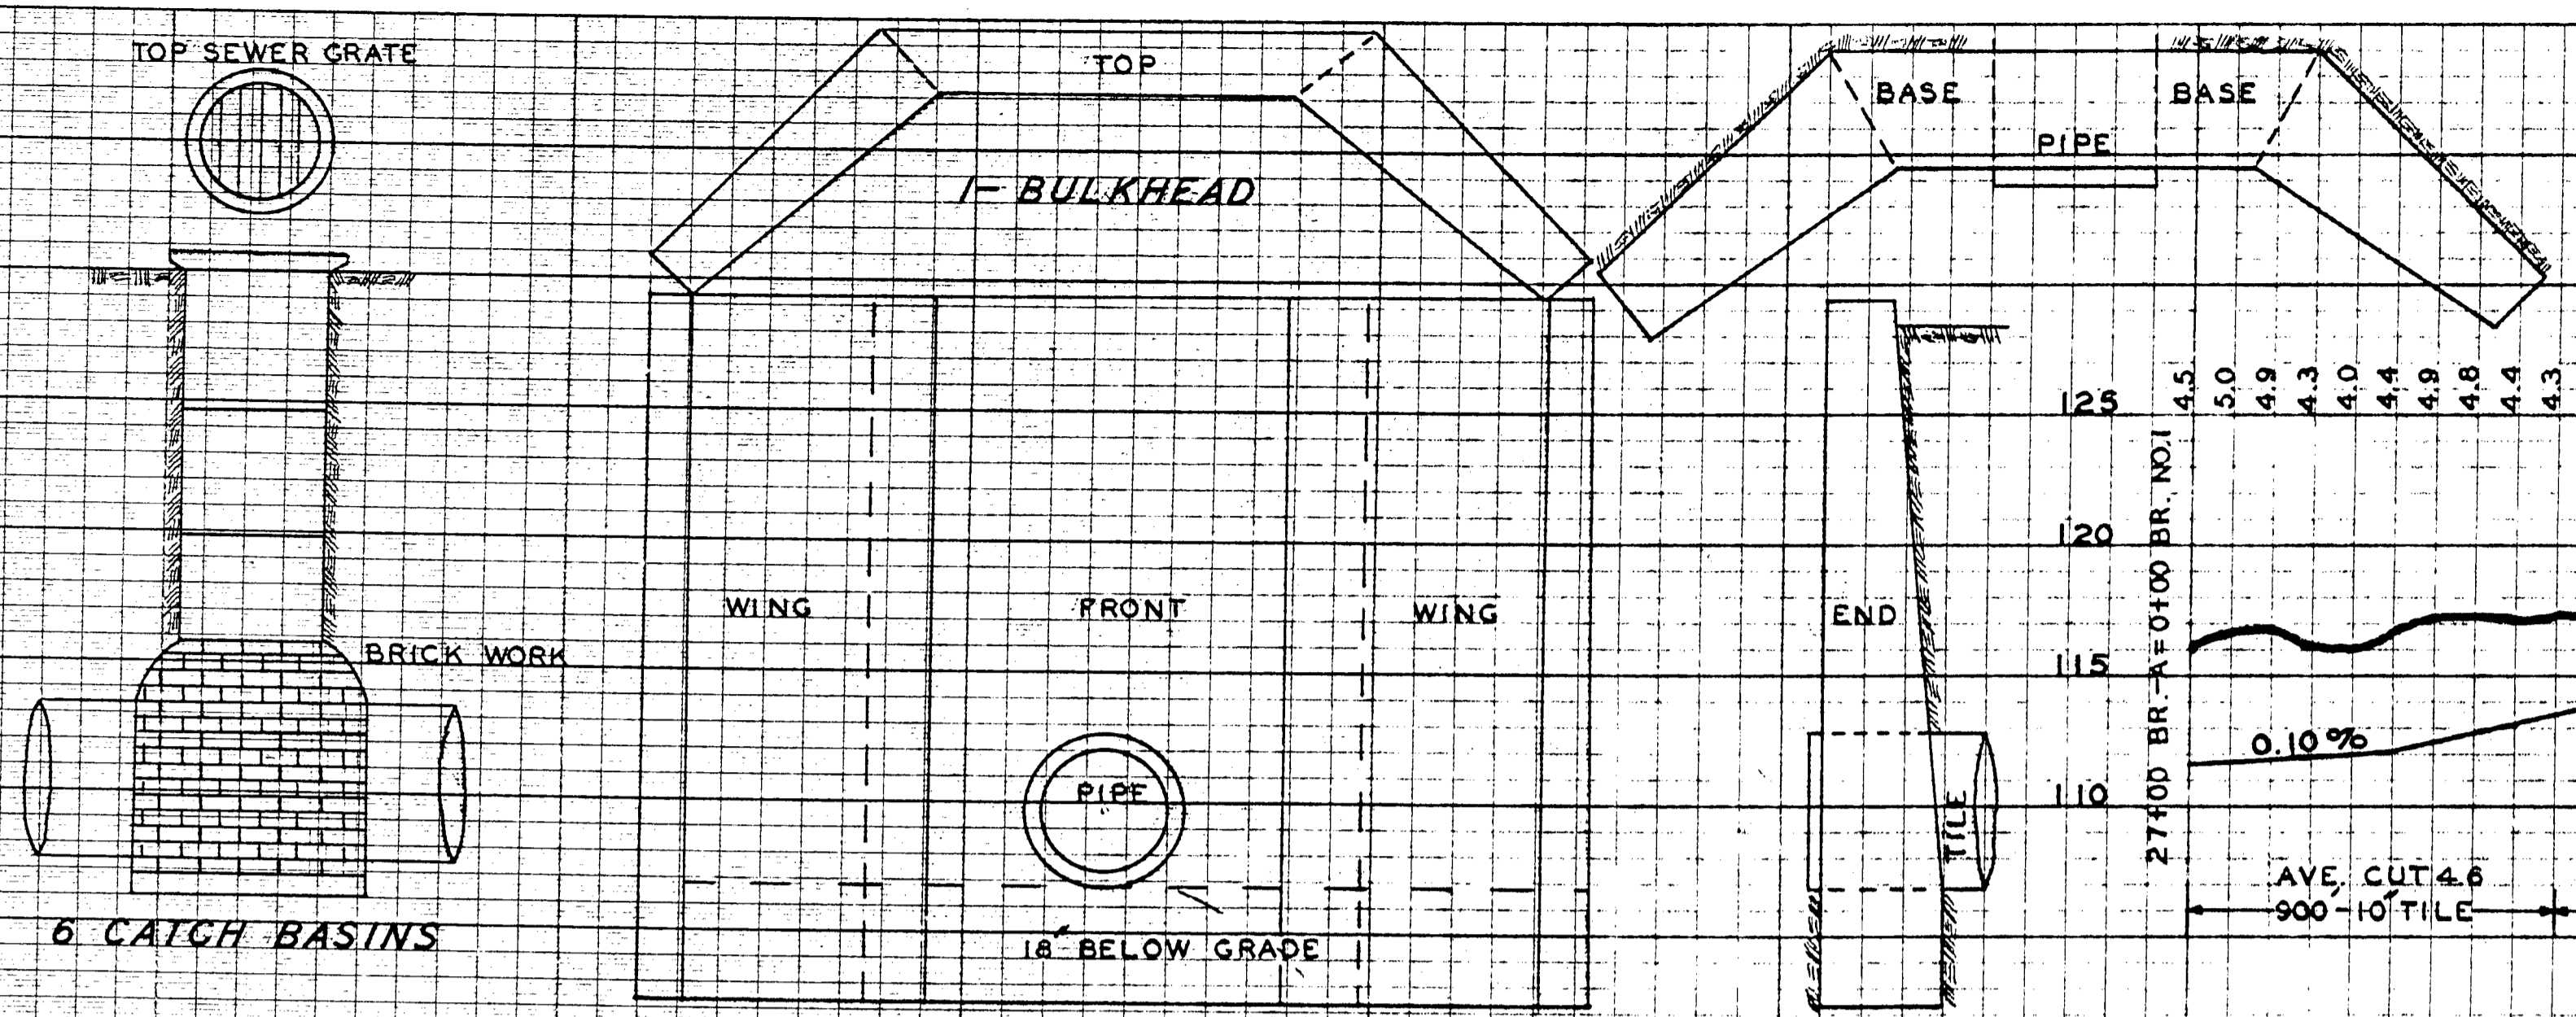

THIS STANDARD MAN
REPLACES
PROFILE SHEETS 4 X 30
100% BOND PAPER
MADE IN U.S.A.

KEUFFEL & ESSER CO.
NEW YORK

THIS STANDARD MAN
REPLACES
PROFILE SHEETS 4 X 30
100% BOND PAPER
MADE IN U.S.A.

KEUFFEL & ESSER CO.
NEW YORK