
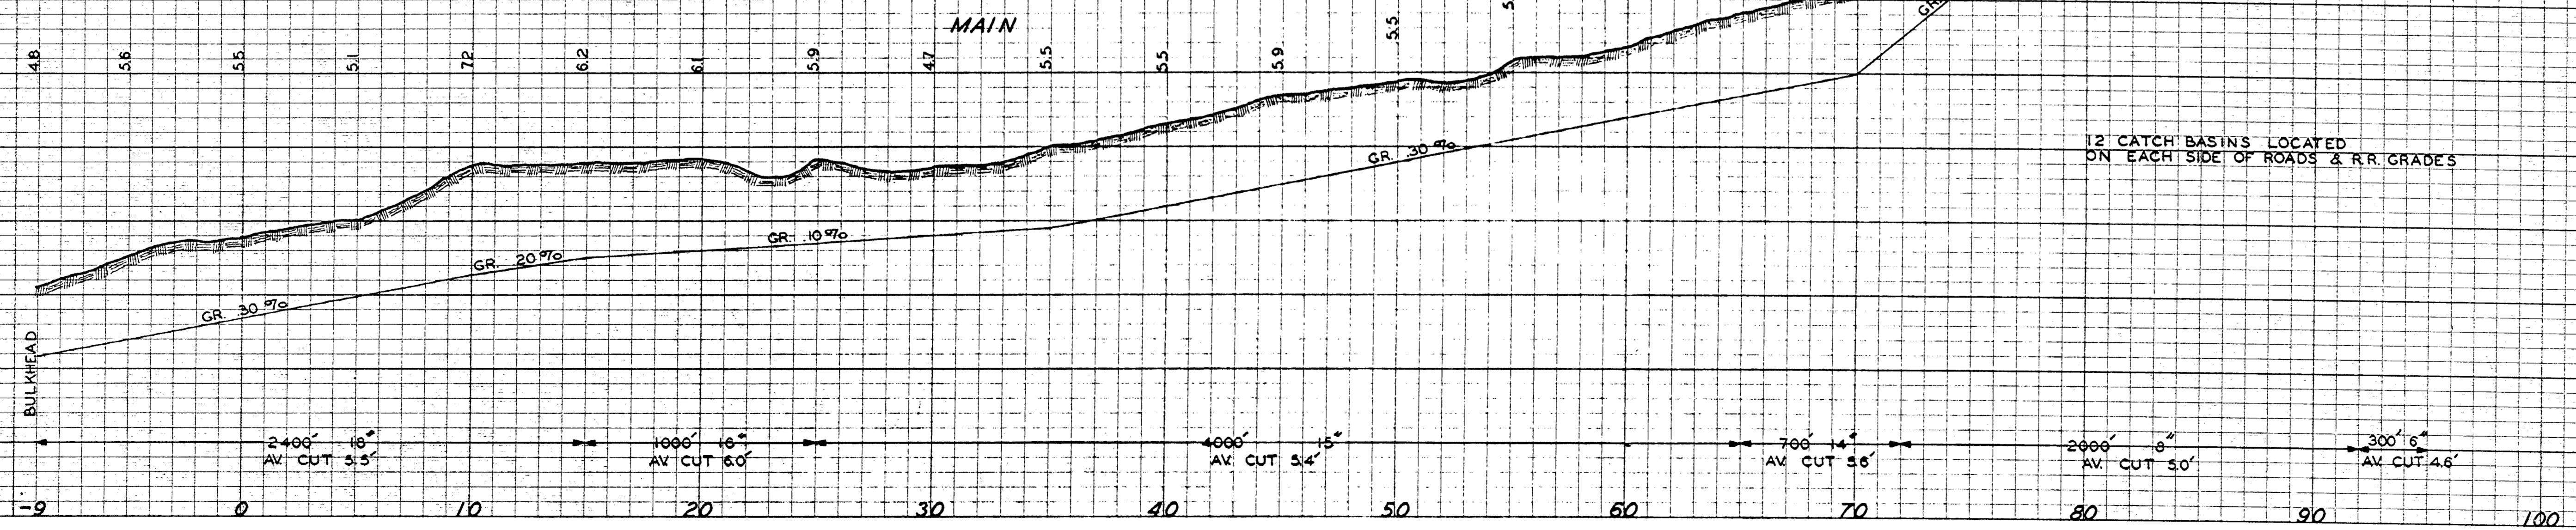
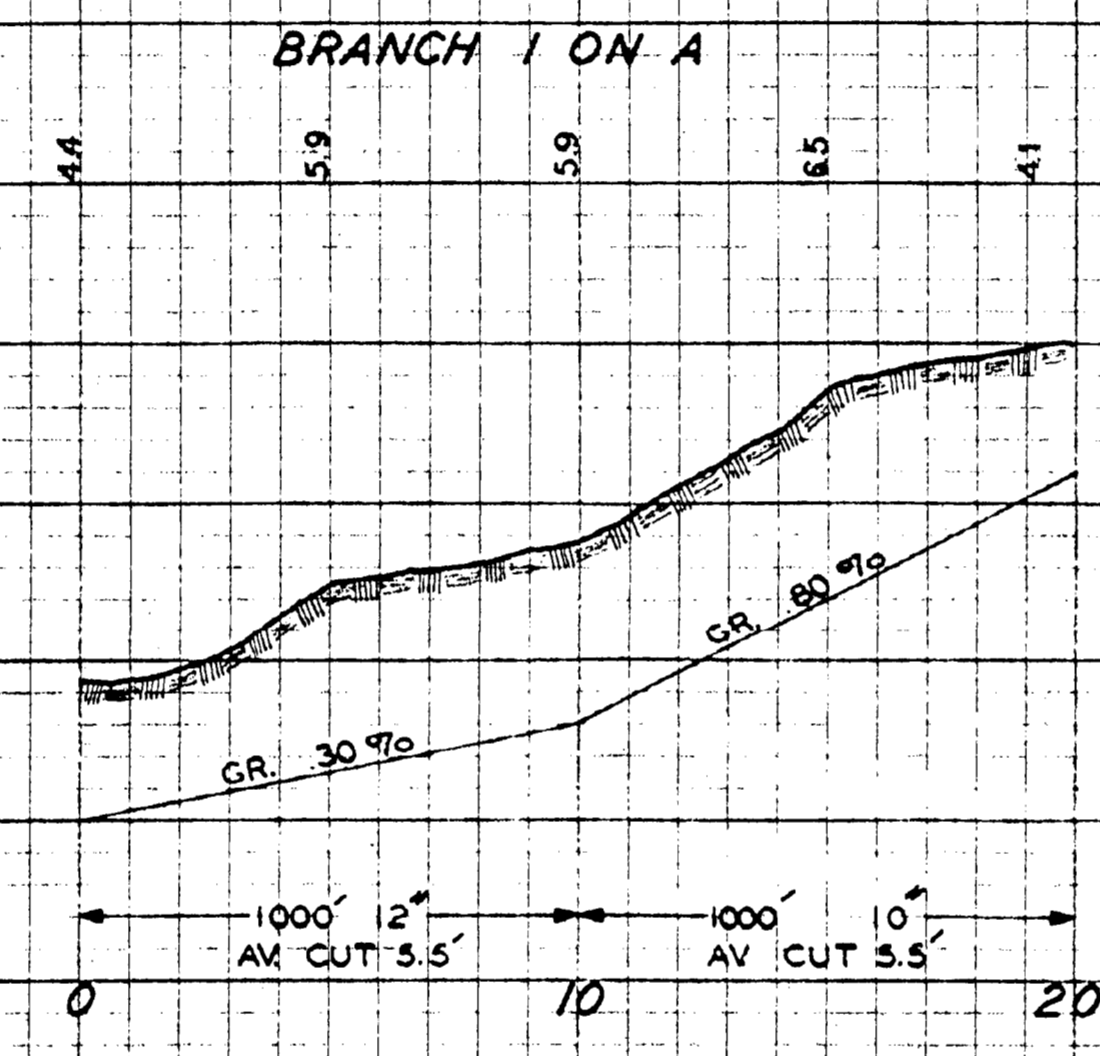
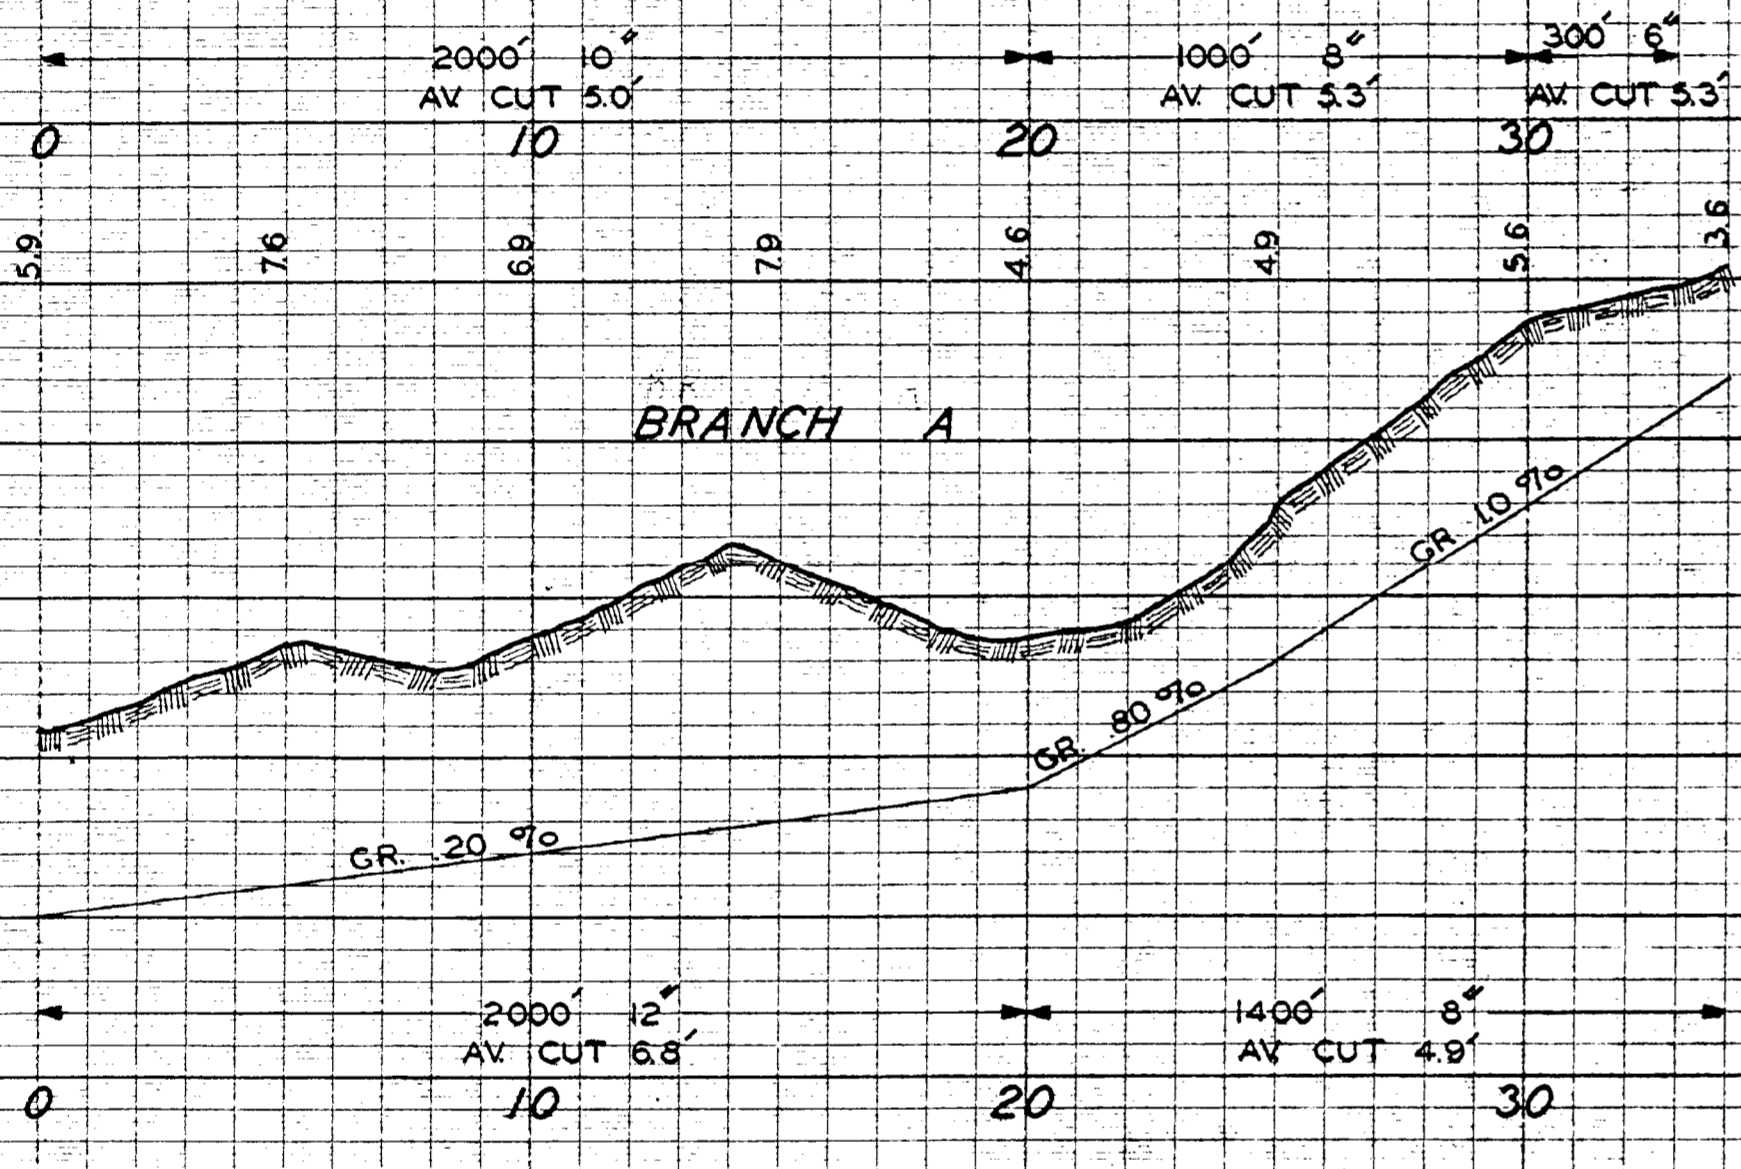
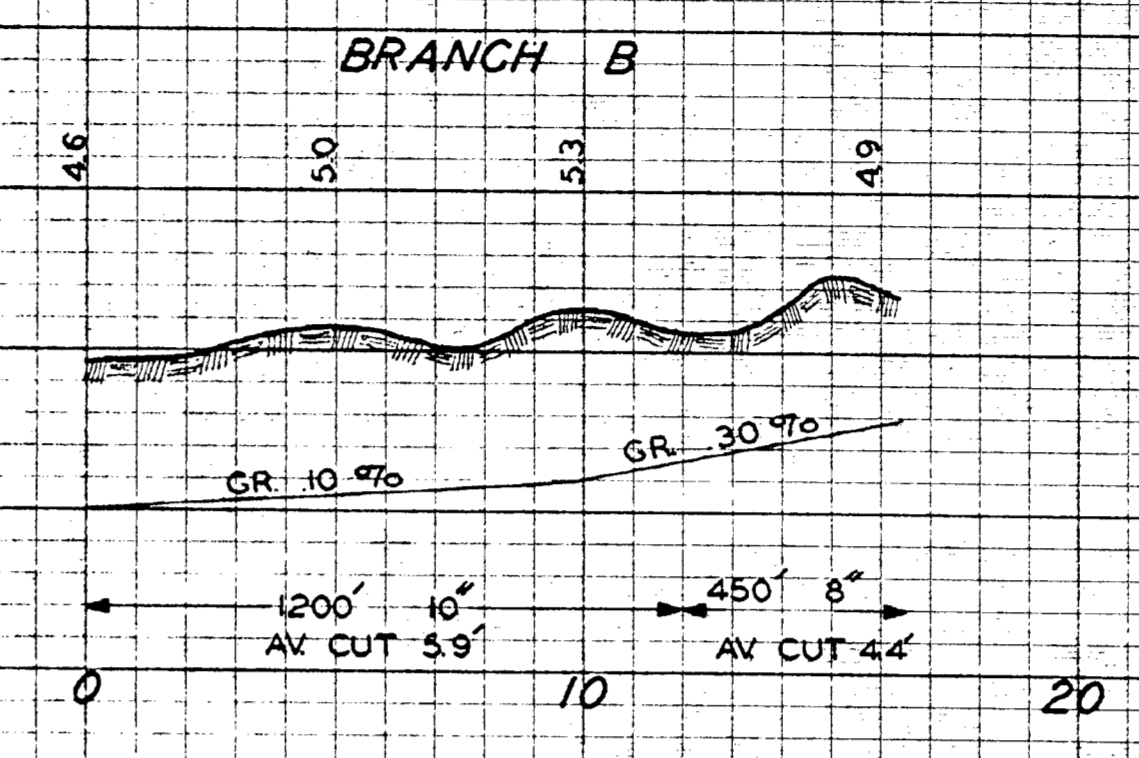


PROFILE OF DRAINAGE DISTRICT NO. 154 CALHOUN CO. IOWA

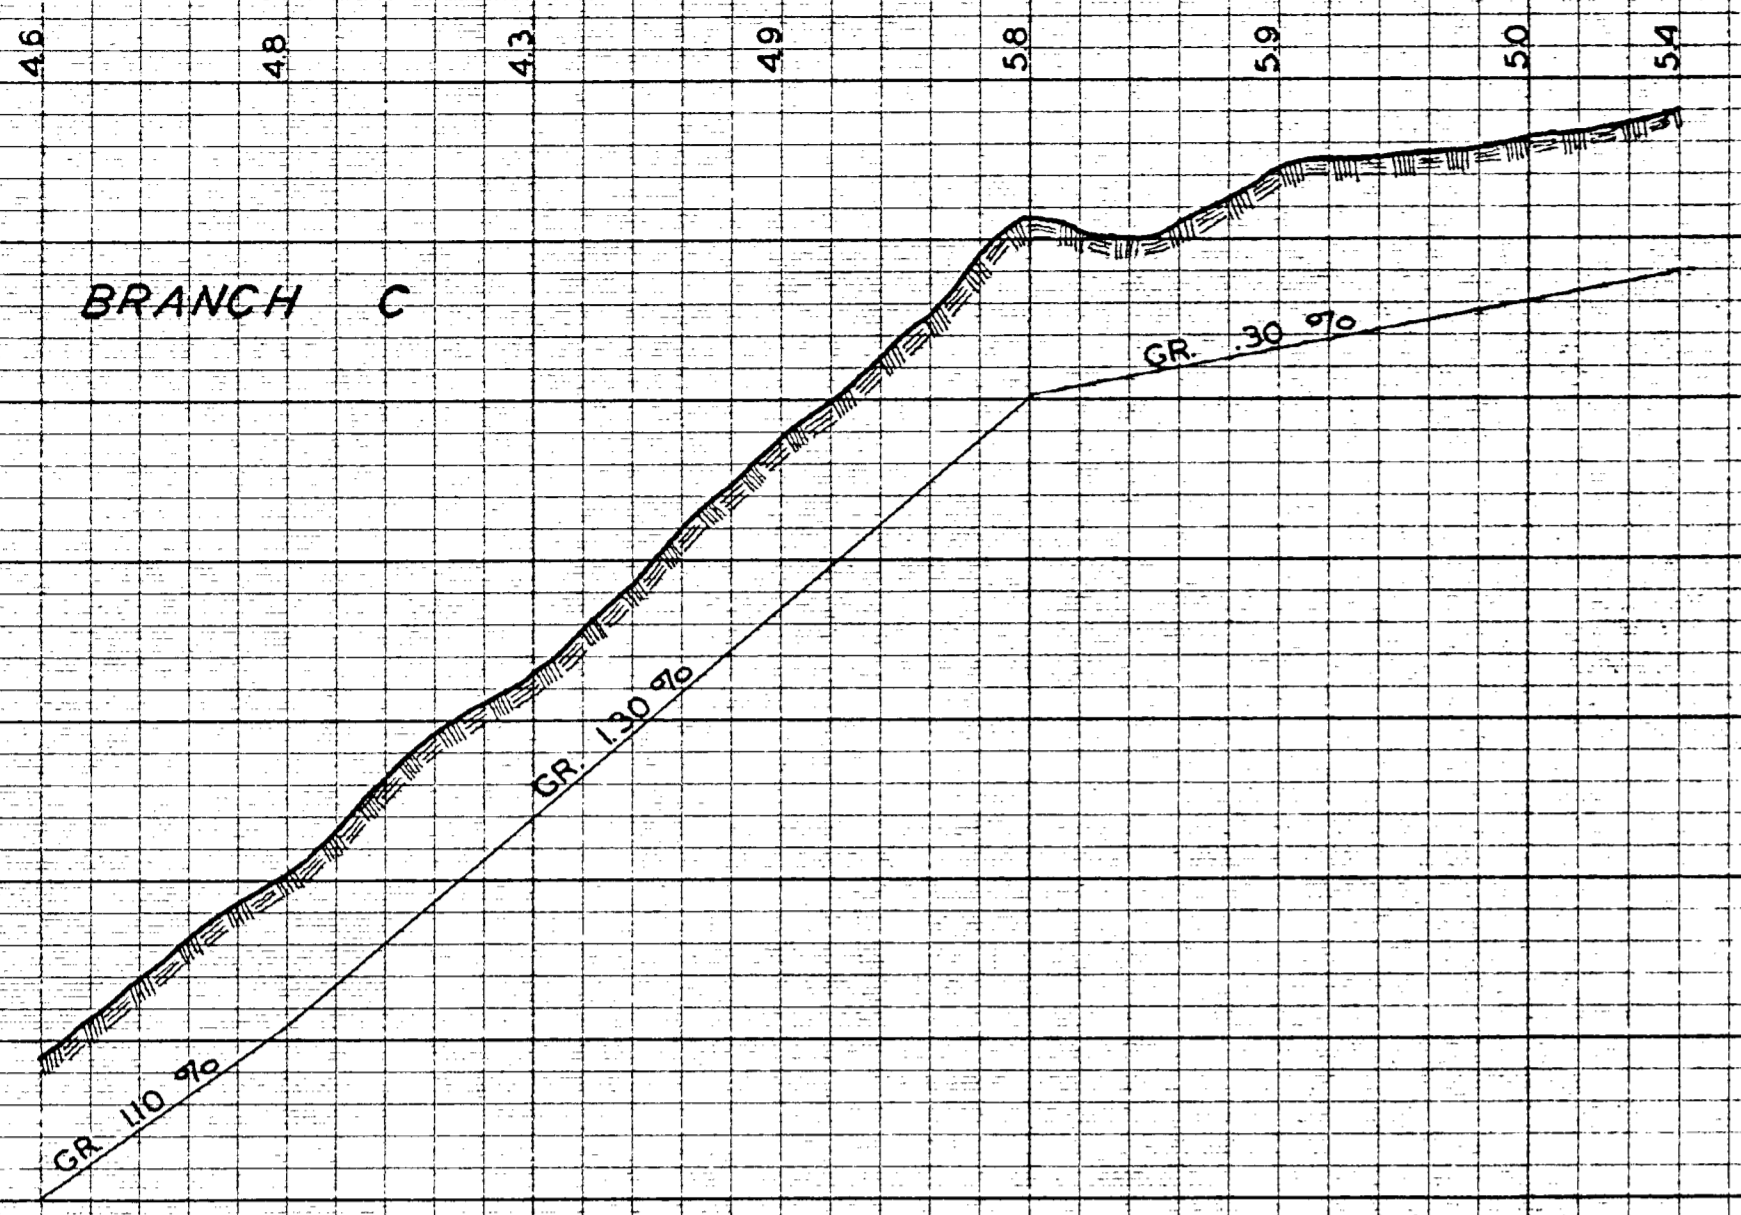

SCALE
1000'

DRAWN 1910 BY R. CARWOOD ENGR.
REDRAWN 1956 BY W. C. OTTO ENGR. CO.

KEUFFEL & ESSER CO.
NEW YORK

STANDARD MAP
MILWAUKEE
KEUFFEL & ESSER CO.
NEW YORK

KEUFFEL & ESSER CO.
NEW YORK

STANDARD MAP
MILWAUKEE
KEUFFEL & ESSER CO.
NEW YORK