
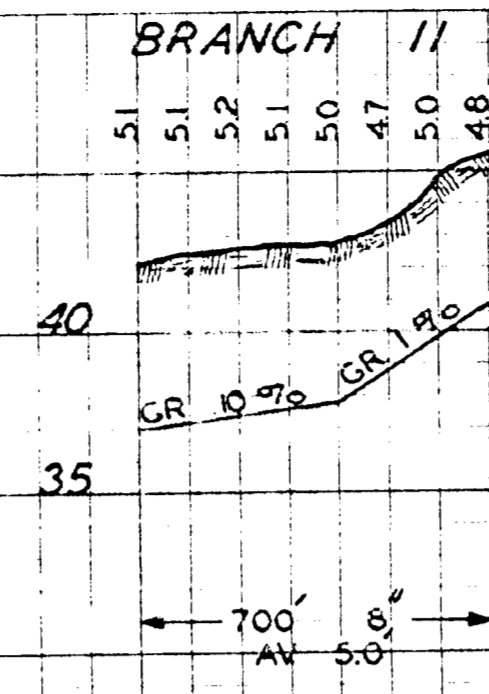
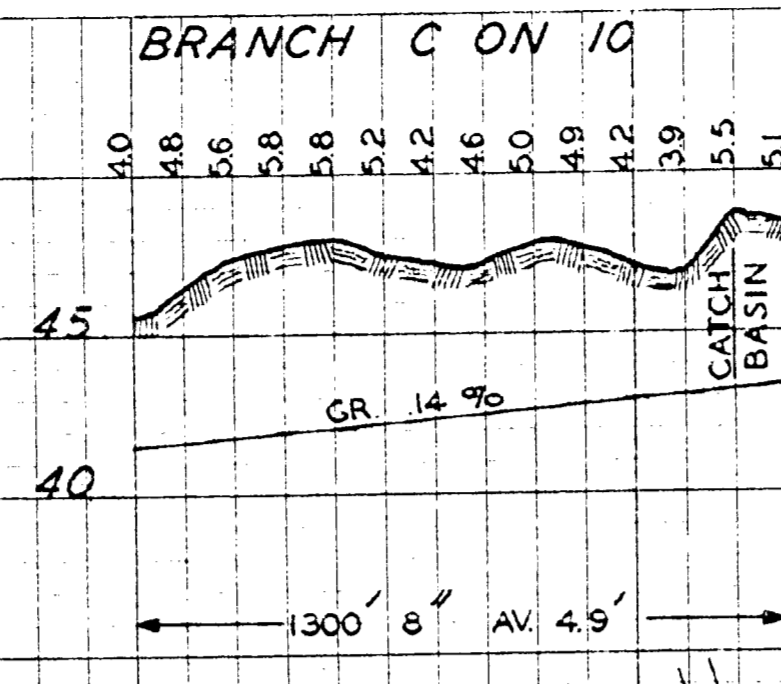
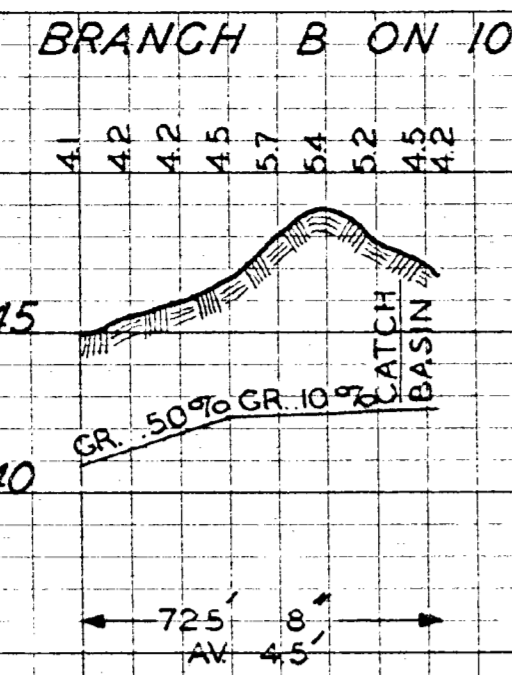


# PROFILE OF DRAINAGE DISTRICT NO. 163 CALHOUN CO IOWA

SHEET NO. 2

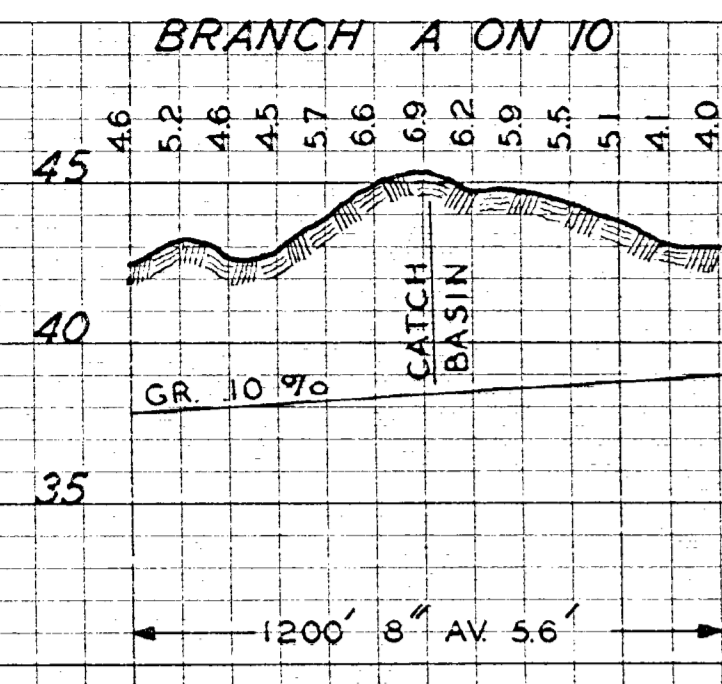

EVA WEST  
N.E. 1/4 N.E. 1/4  
SEC. 31

JOE TASLER  
N.W. 1/4 N.W. 1/4  
SEC. 32

EVA WEST  
N.E. 1/4 N.E. 1/4  
SEC. 31

JOE TASLER JR.  
E. 1/2 S.E. 1/2  
SEC. 30


JOE TASLER JR.  
E. 1/2 S.E. 1/2  
SEC. 30

HENRY MILLER  
N.E. 1/4 S.E. 1/4  
SEC. 30





BERTHA TASLER  
W. 1/2 N.W. 1/4  
SEC. 32

ADA FERGUSON

**BRANCH 10**

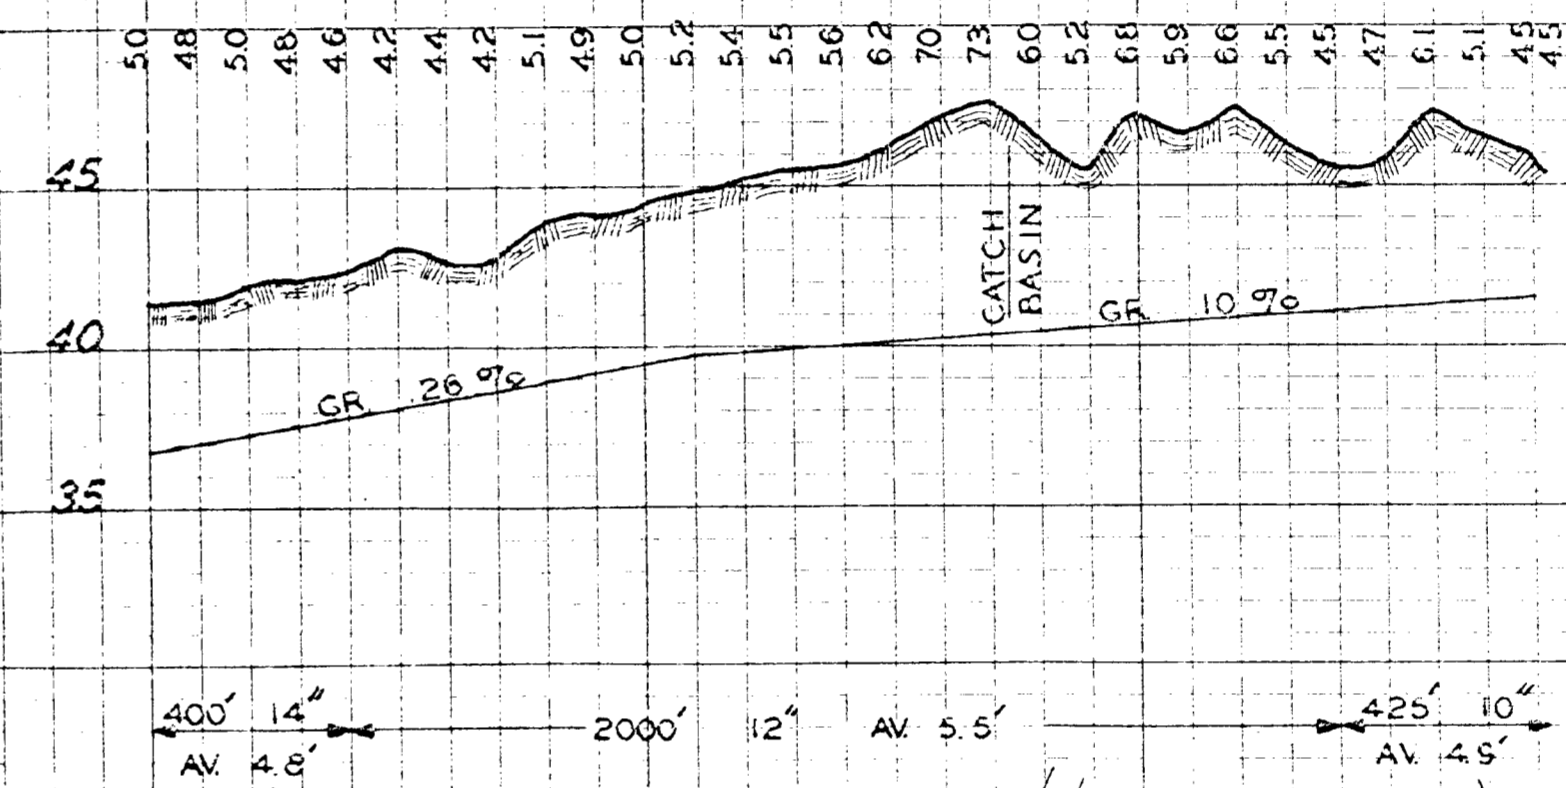

DRAWN 1911 BY W. E. McCLURE  
REDRAWN 1956 BY W. C. O'NEILL

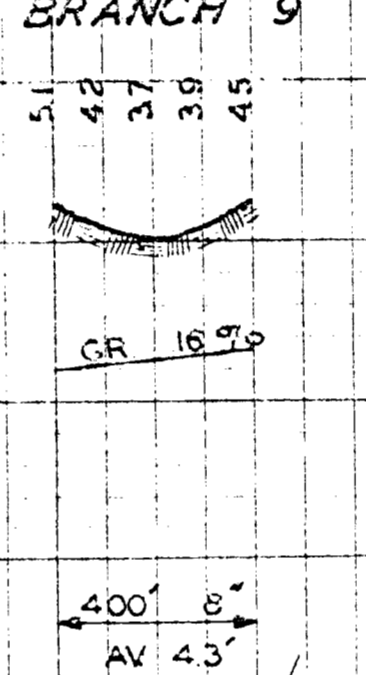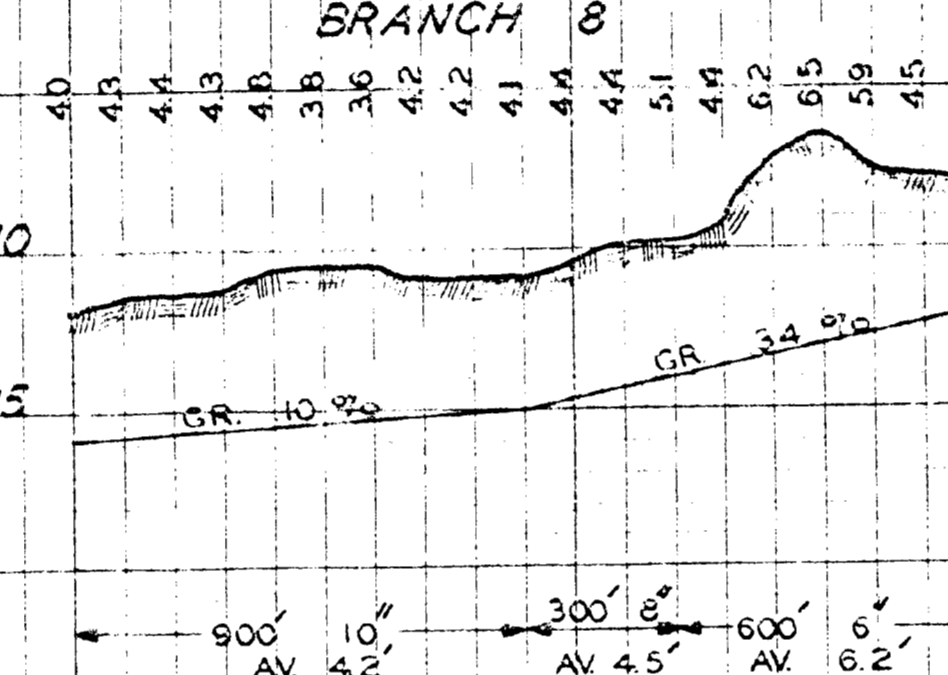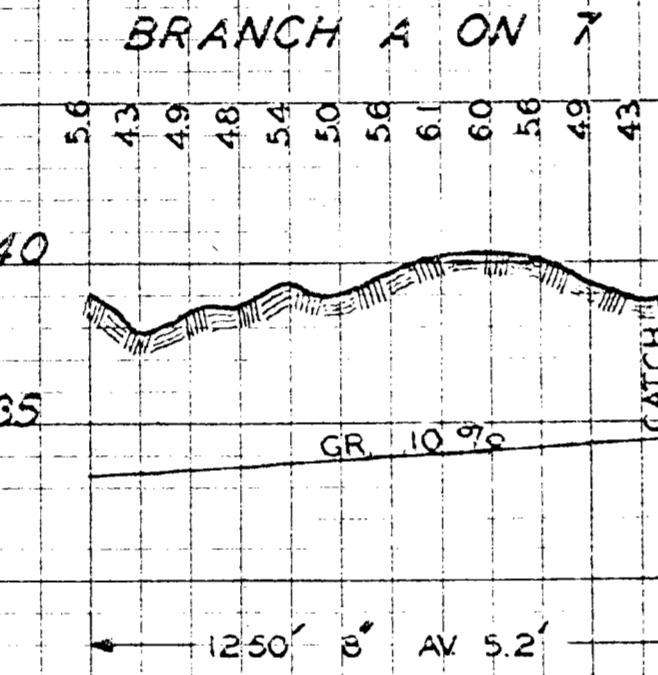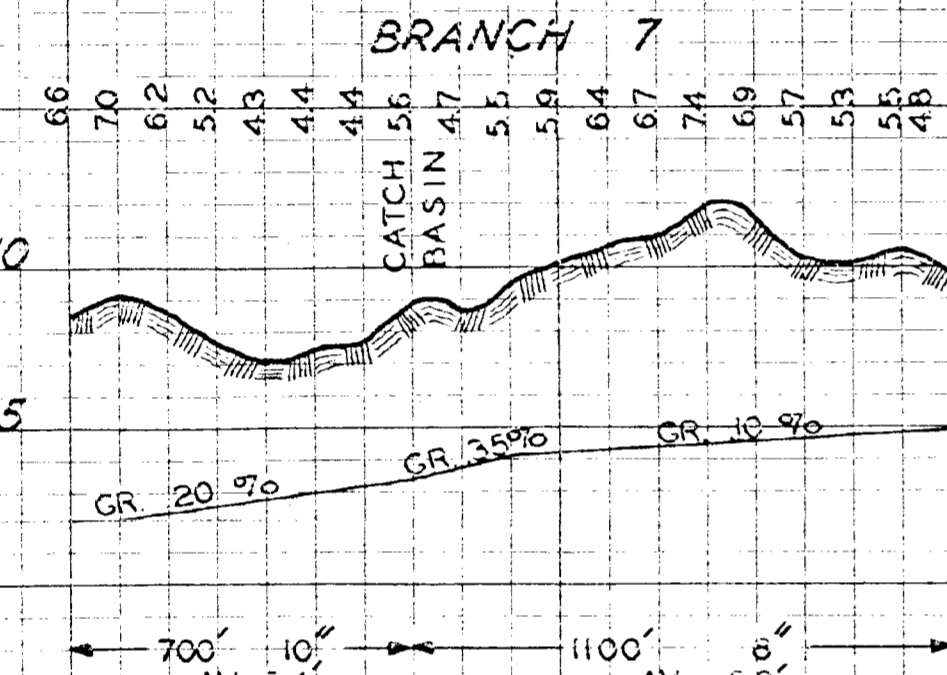

MARGARET LIGHTNER  
E. 1/2 S.E. 1/4  
SEC. 25

CLARA LAUVER  
W. 1/2 S.W. 1/4  
SEC. 30

MARION GOODELL

CLARA LAUVER  
W. 1/2 S.W. 1/4  
SEC. 30

MARION GOODELL








MARION F. L. GOODELL SIEMANN  
N.W. 1/4 N.W. 1/4  
SEC. 31

BERTHA TASLER  
S.E. 1/4 N.E. 1/4  
SEC. 31

EVA WEST  
N.E. 1/4 N.E. 1/4  
SEC. 31

JOE TASLER JR.  
E. 1/2 S.E. 1/4  
SEC. 30

MARION GOODELL

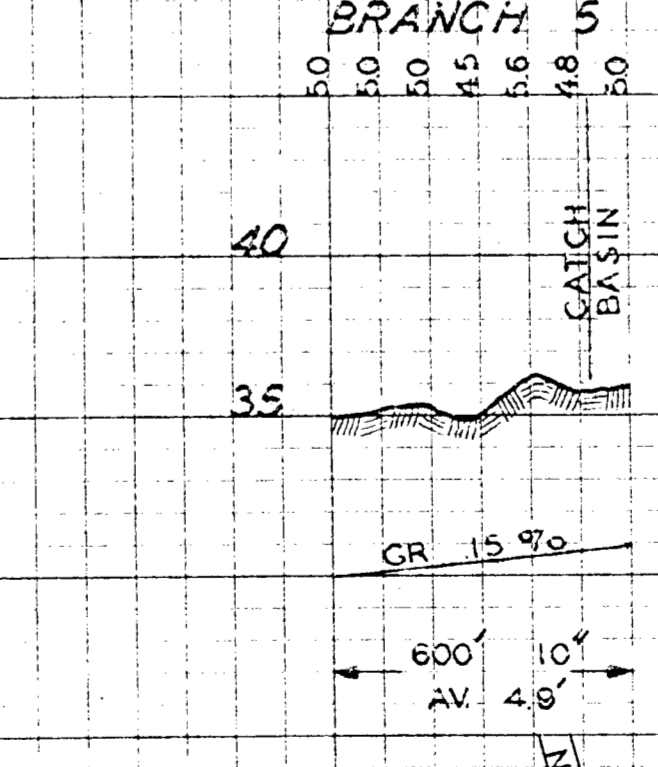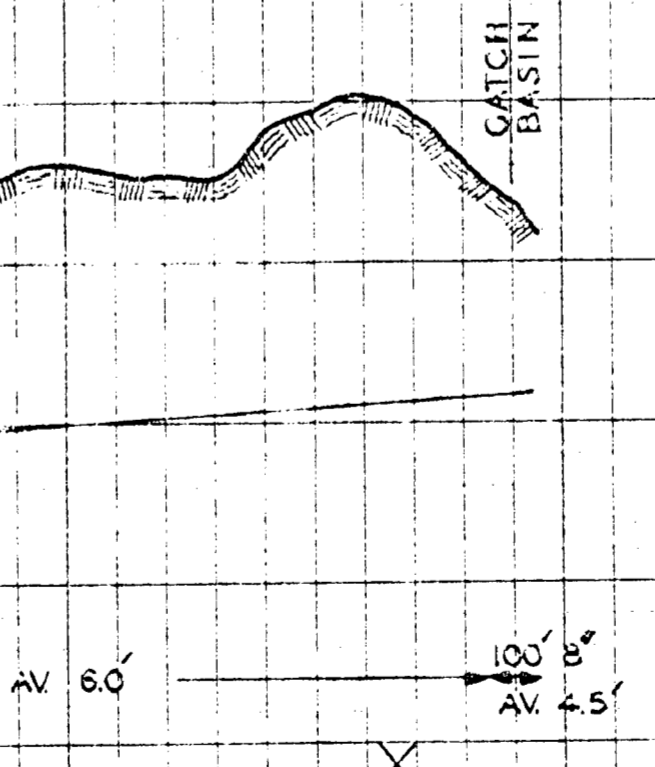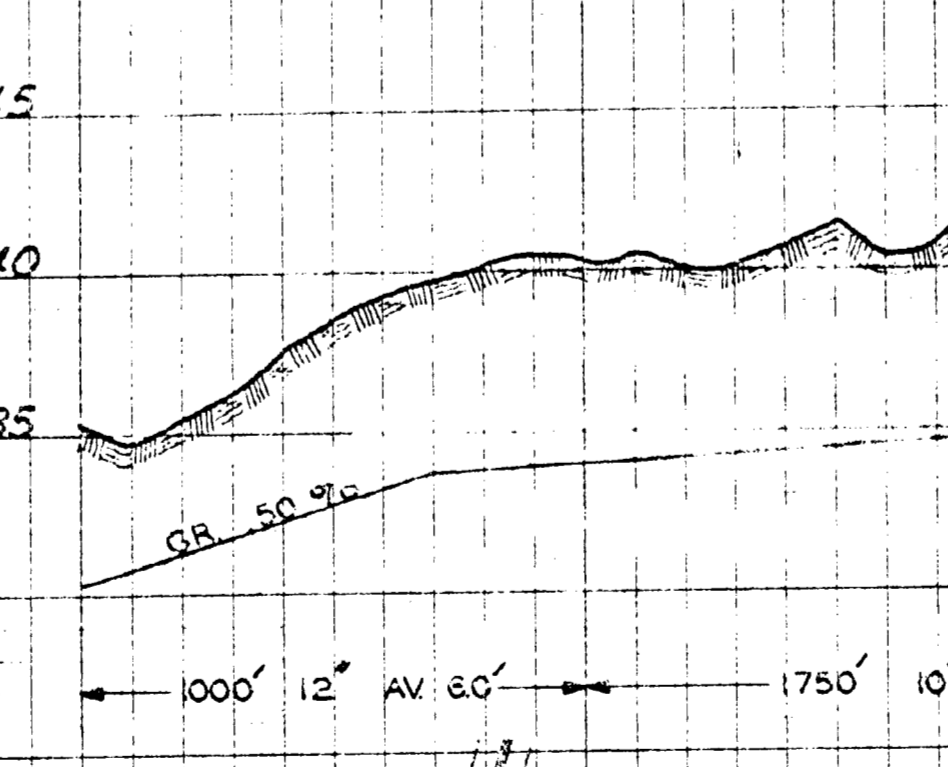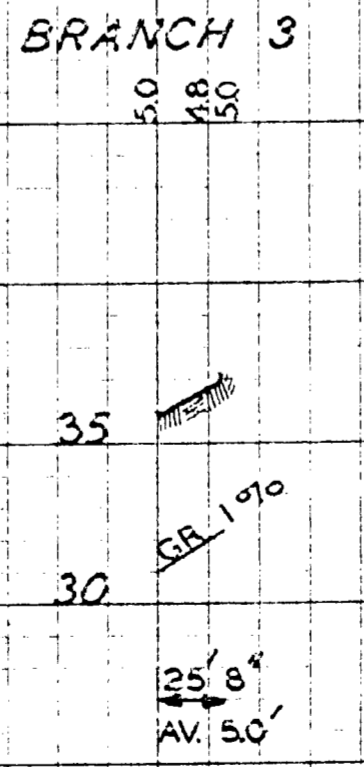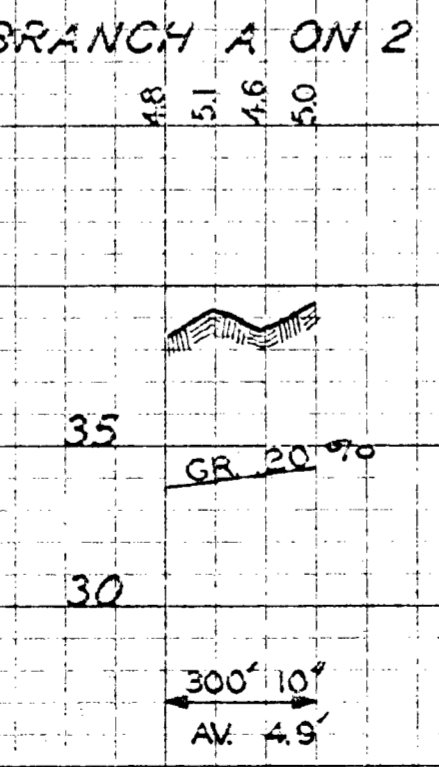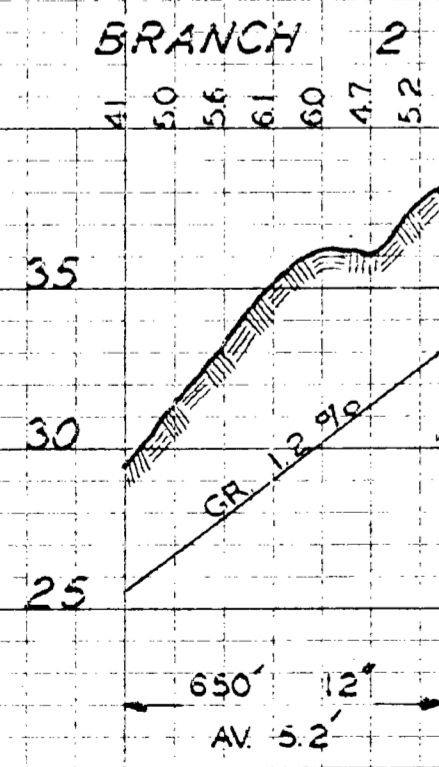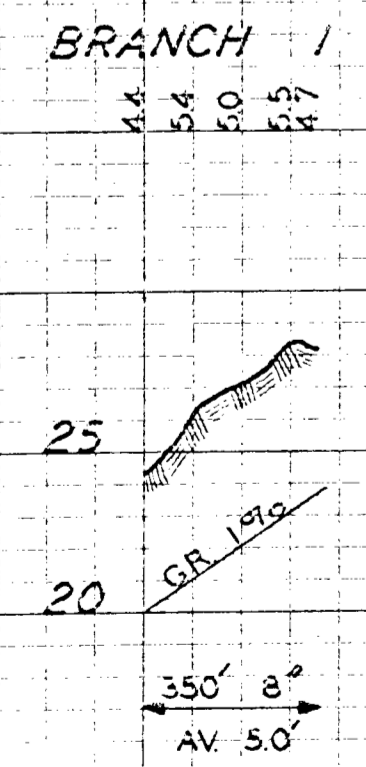

WARREN RICHARDS  
S.W. 1/4 N.W. 1/4  
SEC. 24

WARREN RICHARDS  
S.W. 1/4 N.W. 1/4  
SEC. 24

WARREN RICHARDS  
S.E. 1/4 E. 1/2 N.W. 1/4  
SEC. 24

E. ON ROAD

DALE MCDONALD  
N.E. 1/4  
SEC. 25

F & A. MONAHAN  
E. 1/2 N.W. 1/4  
SEC. 25

C. & L. WINCHEL  
N.E. 1/4 S.W. 1/4  
SEC. 25

DALE MCDONALD  
N.E. 1/4  
SEC. 25

F. MIDDLETON  
W. 1/2 W. 1/4  
SEC. 30

DALE MCDONALD  
N.E. 1/4  
SEC. 25

CLARA LAUVER  
S.E. 1/4  
SEC. 25

MARION GOODELL

# PROFILE OF DRAINAGE DISTRICT NO 163 CALHOUN CO. IOWA

DRAWN 1918 BY W. E. McCLURE  
REDRAWN 1956 BY W. C. UTTO

