

JOINT-DRAINAGE-DISTRICT

SAC - COUNTY - NO. 44

COON-VALLEY-TWP. - SEC. 25, 36

SAC - TWP. - SEC. 1


CALHOUN - COUNTY - NO. 182

ELM-GROVE-TWP. - SEC. 30, 31



JACKSON - TWP. - SEC. 6

JULY 2, 1913

BRANCH E


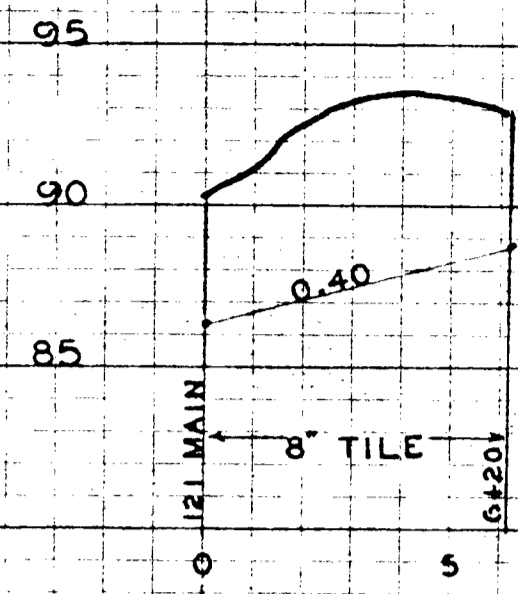


MAIN

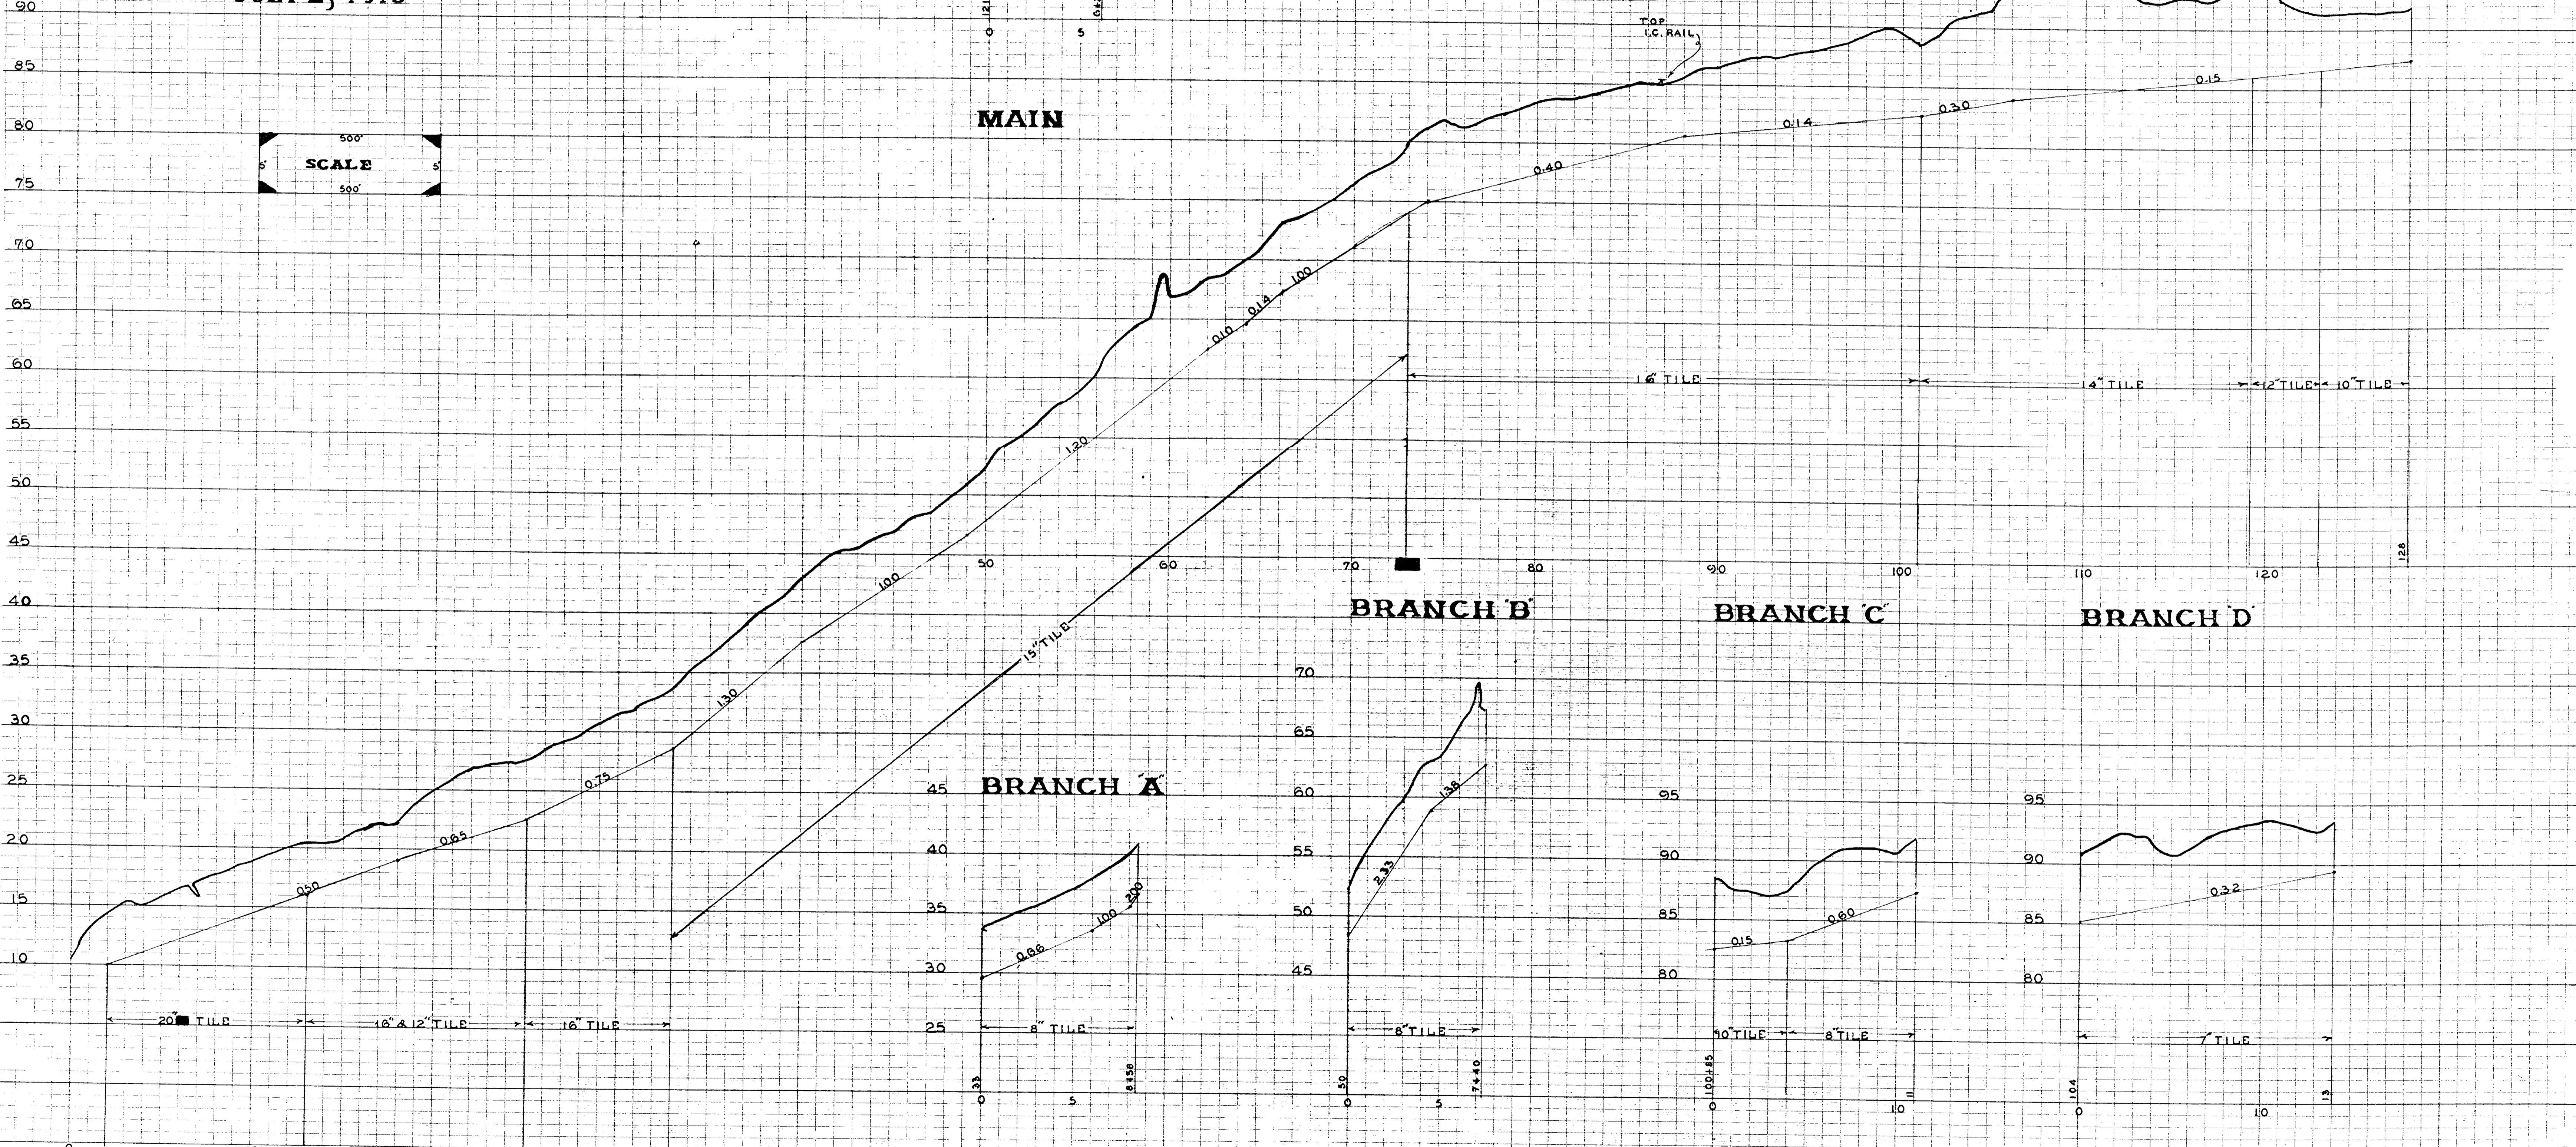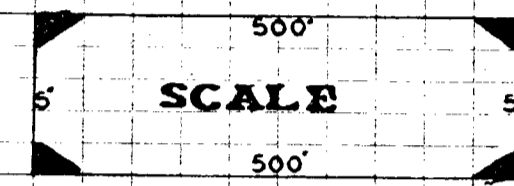


BRANCH B


BRANCH A

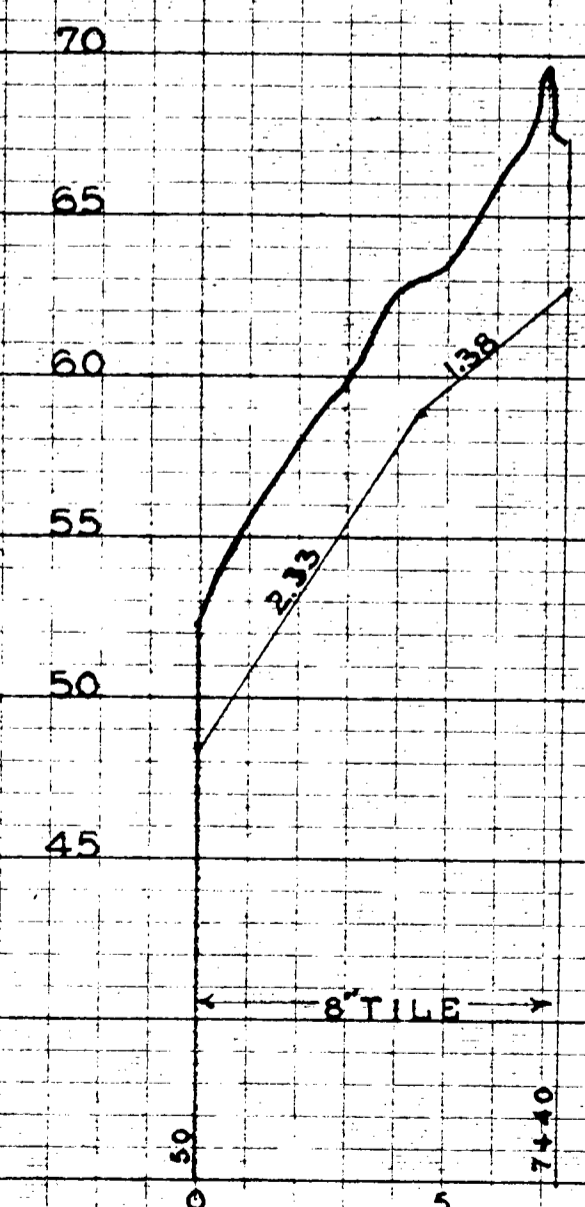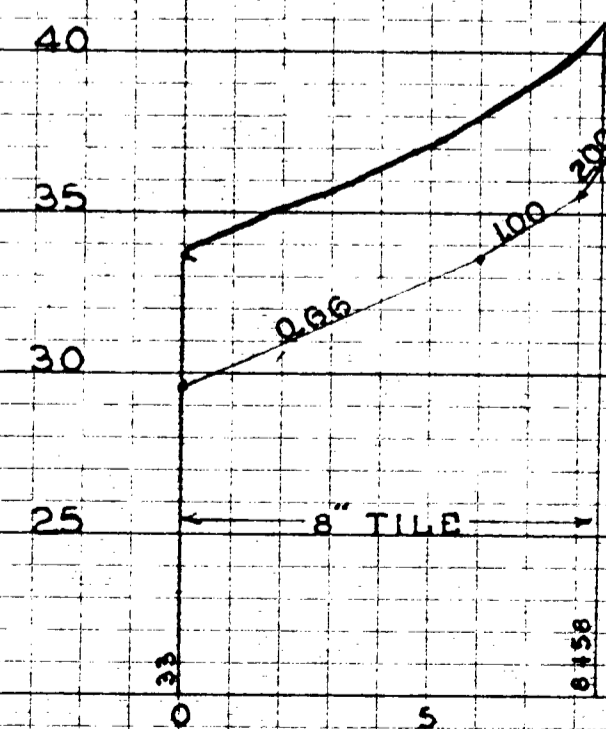

BRANCH C

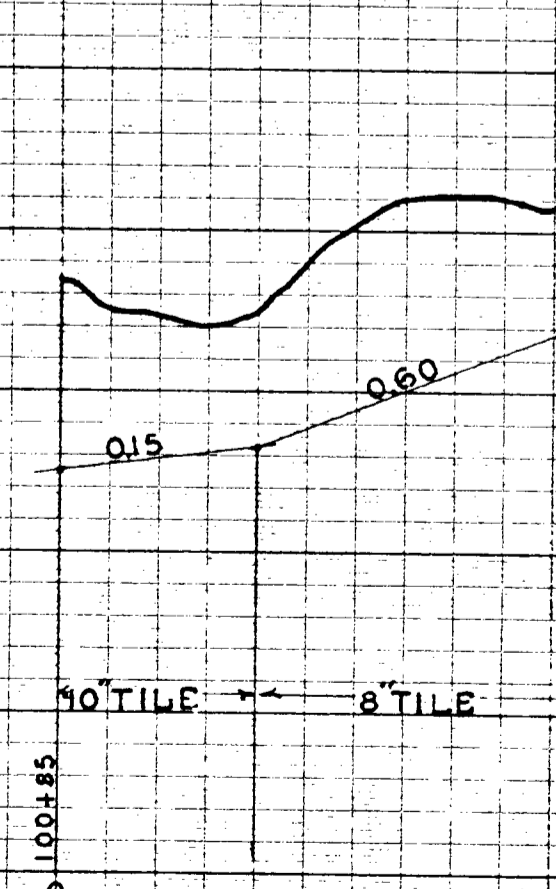

BRANCH D

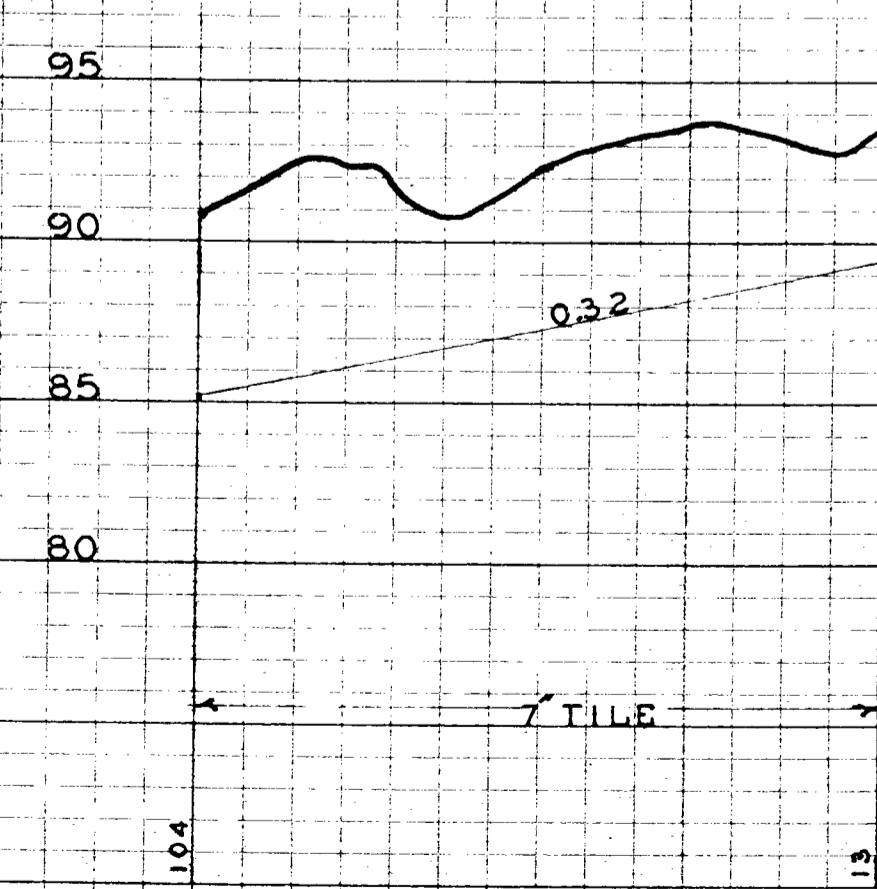

KEUFFEL & ESSER CO.
NEW YORK

1/4" = 50' HORIZ.
1" = 5' VERT.
PROF. PLATE 13 X 30
MAY 1913

KEUFFEL & ESSER CO.
NEW YORK

THEY STANDARD
PROF. PLATE 13 X 30
MAY 1913