
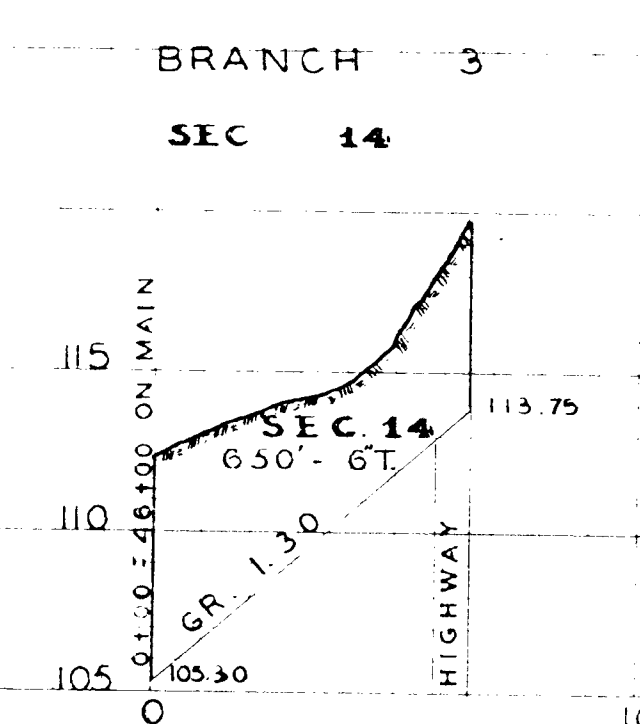
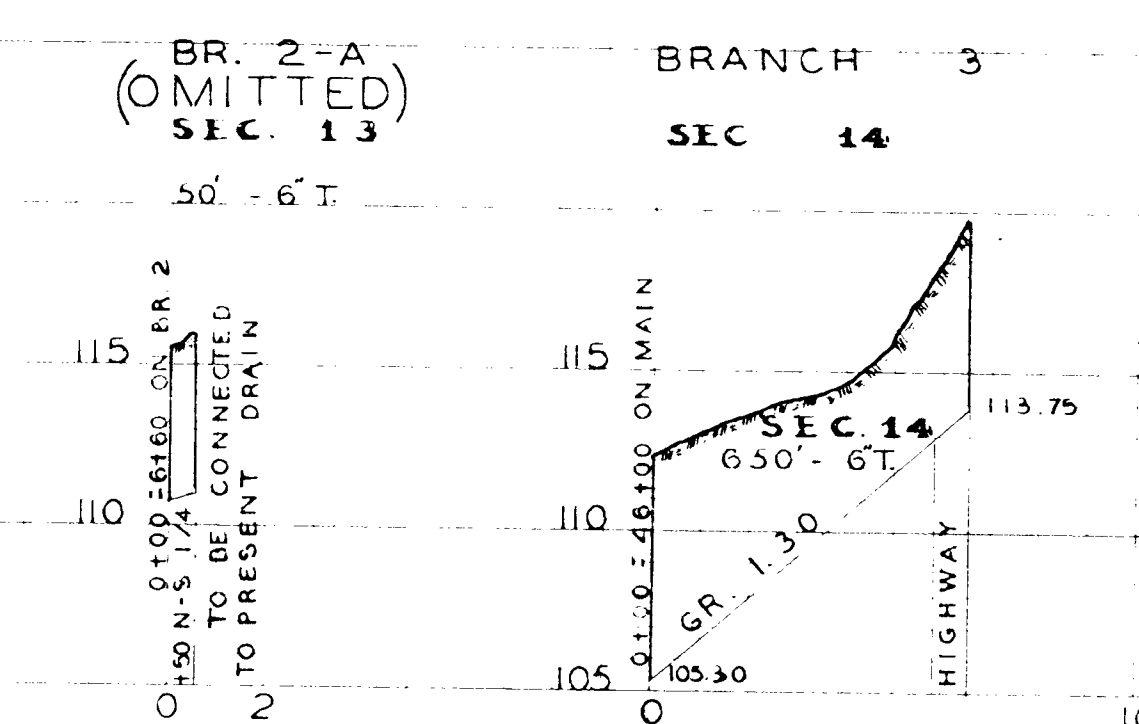
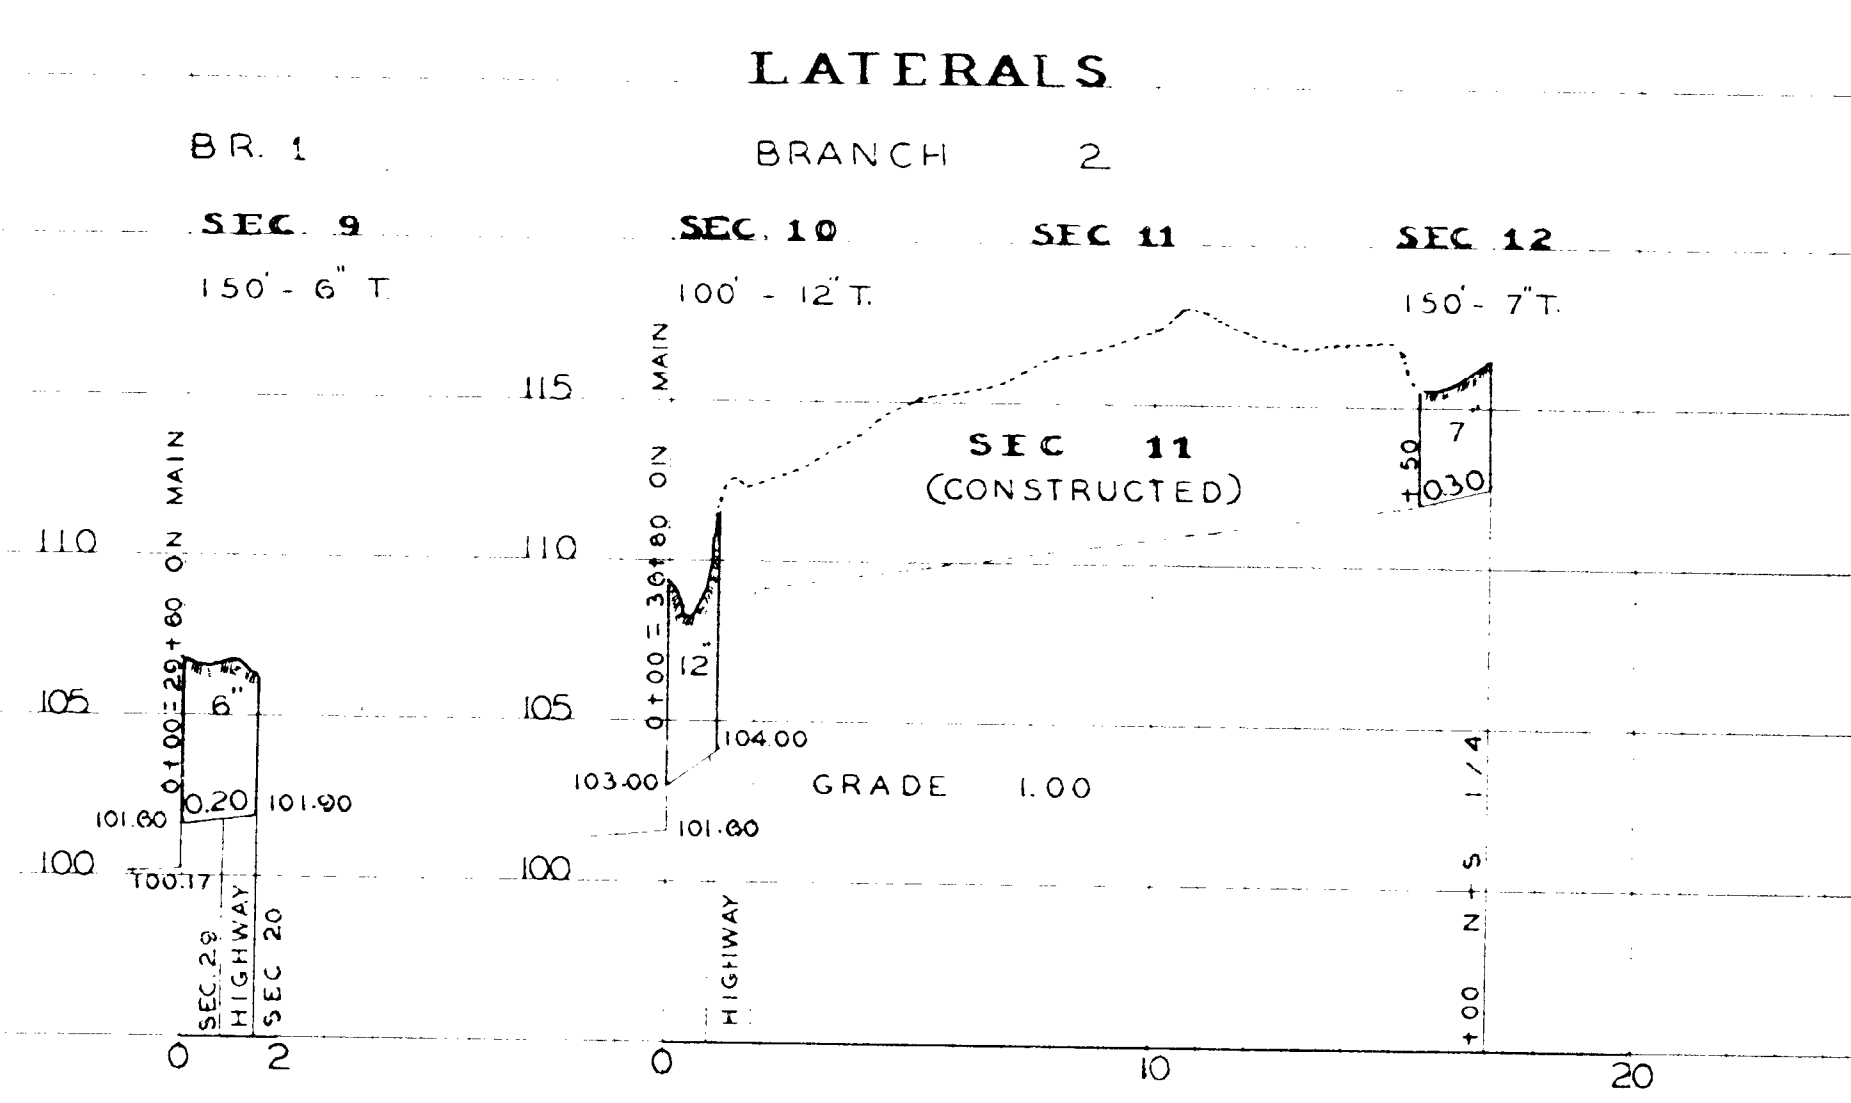
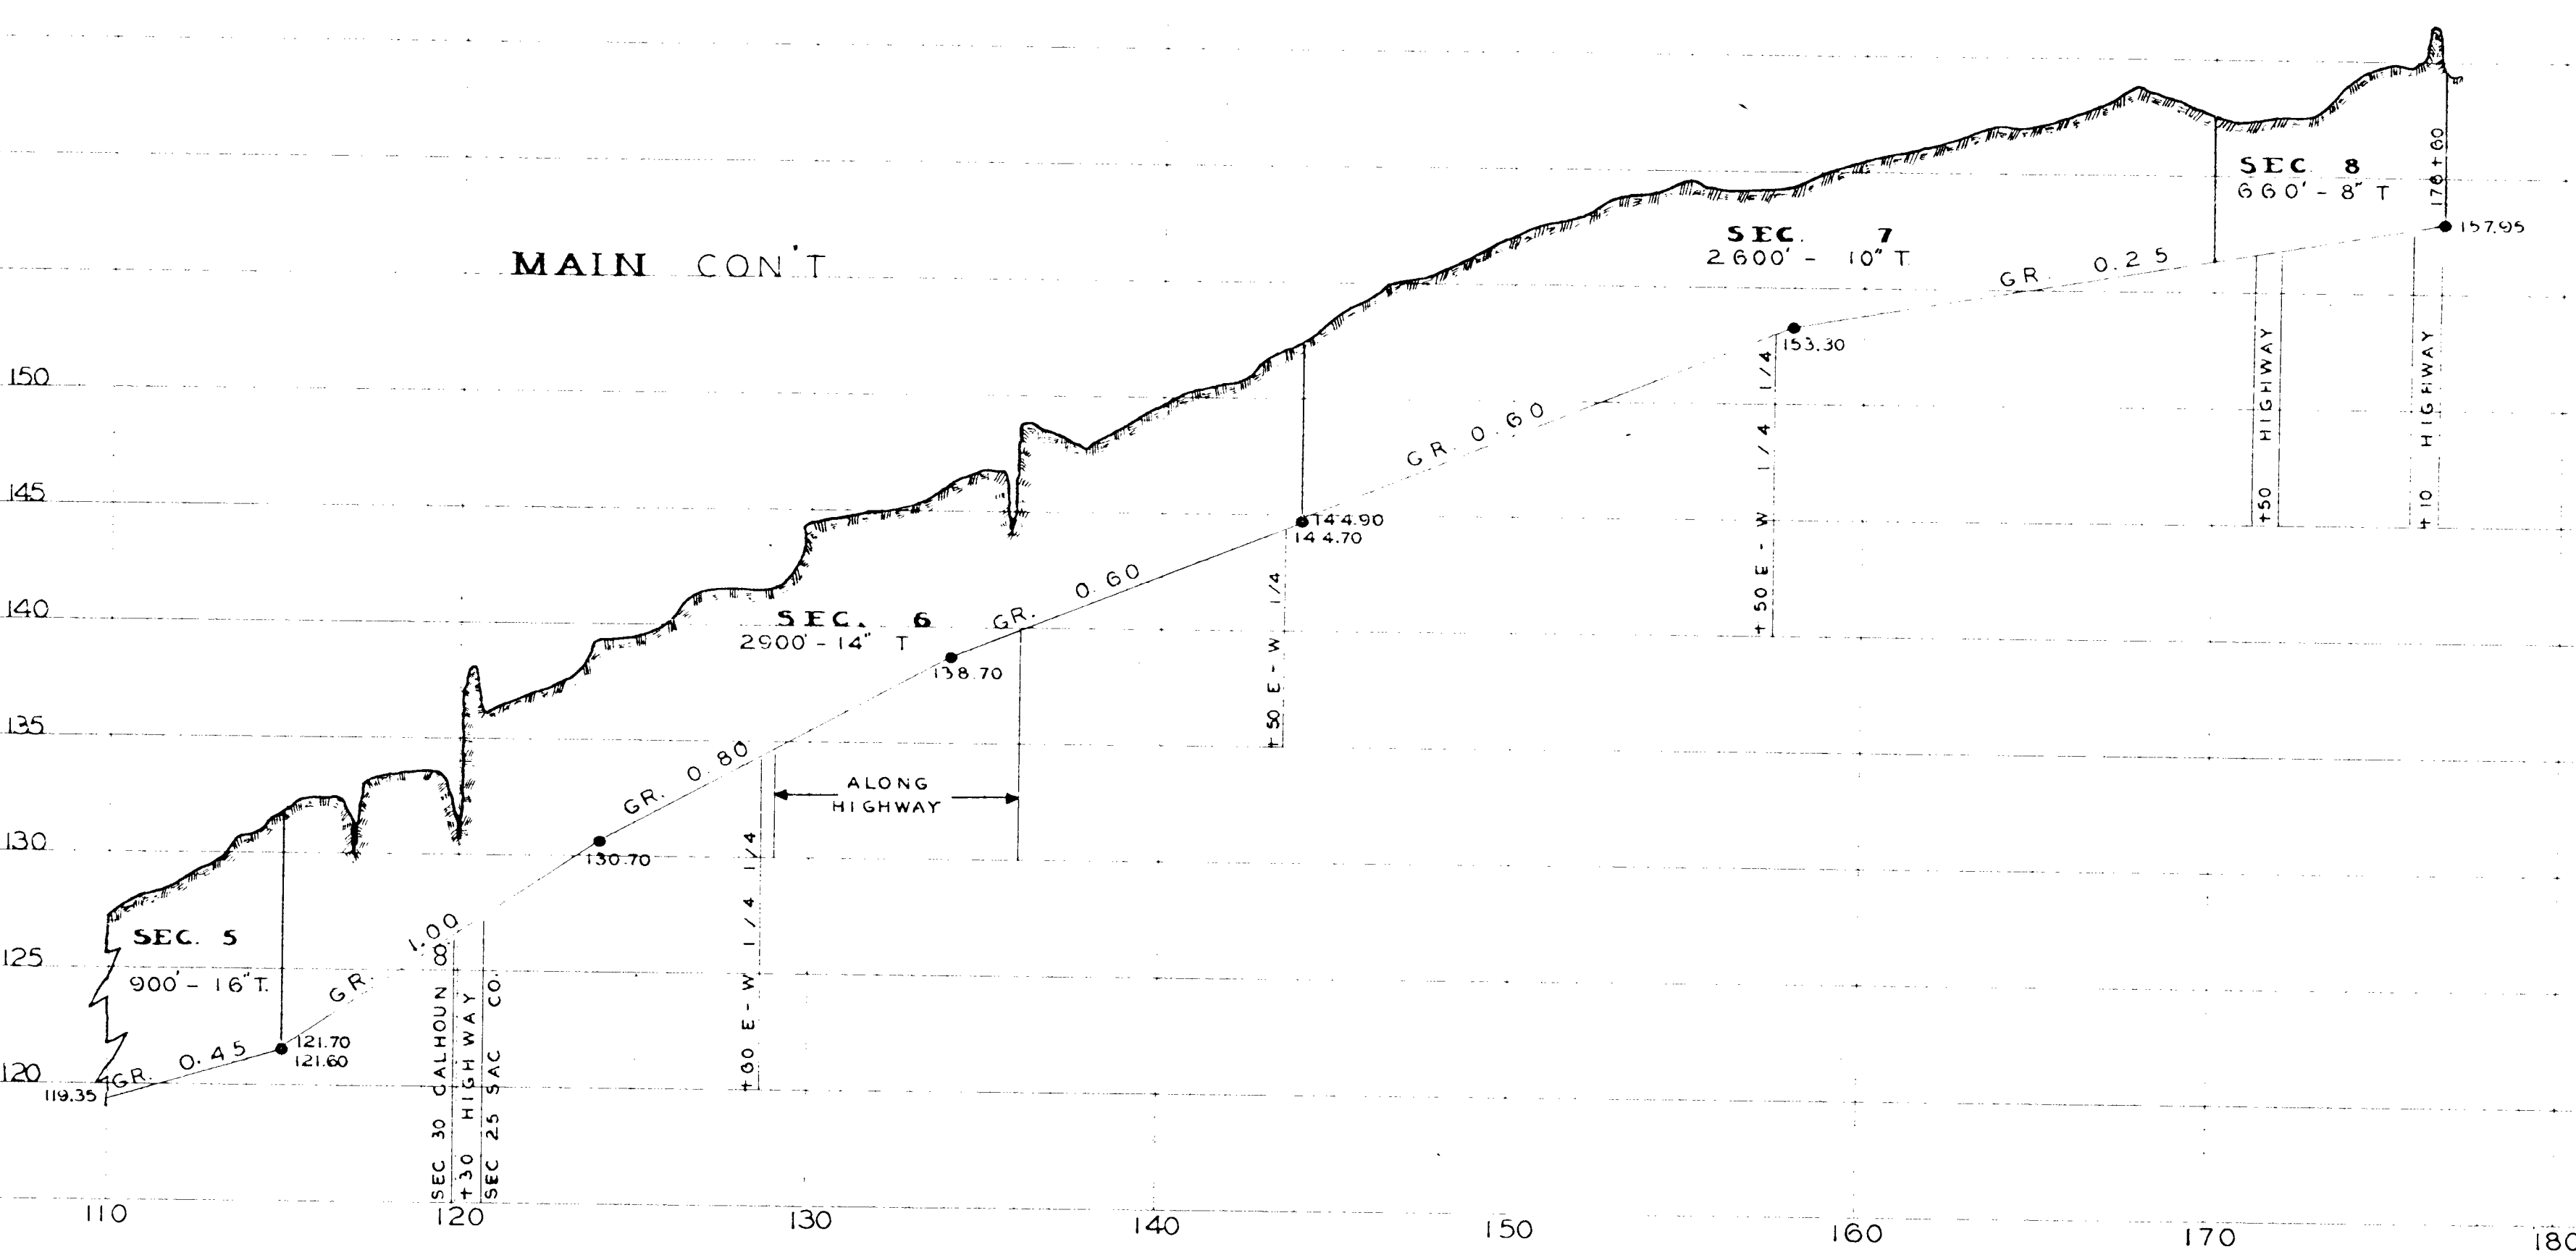


PROFILE OF
JOINT DRAINAGE DISTRICT
NO. 195 CALHOUN COUNTY
NO. 51 SAC COUNTY

SURVEYED DEC. 1914
BY S. J. MELSQU ENGR.
REDRAWN MARCH 1956
BY W. C. OTTO ENGR. CO.
SAC CITY, IOWA

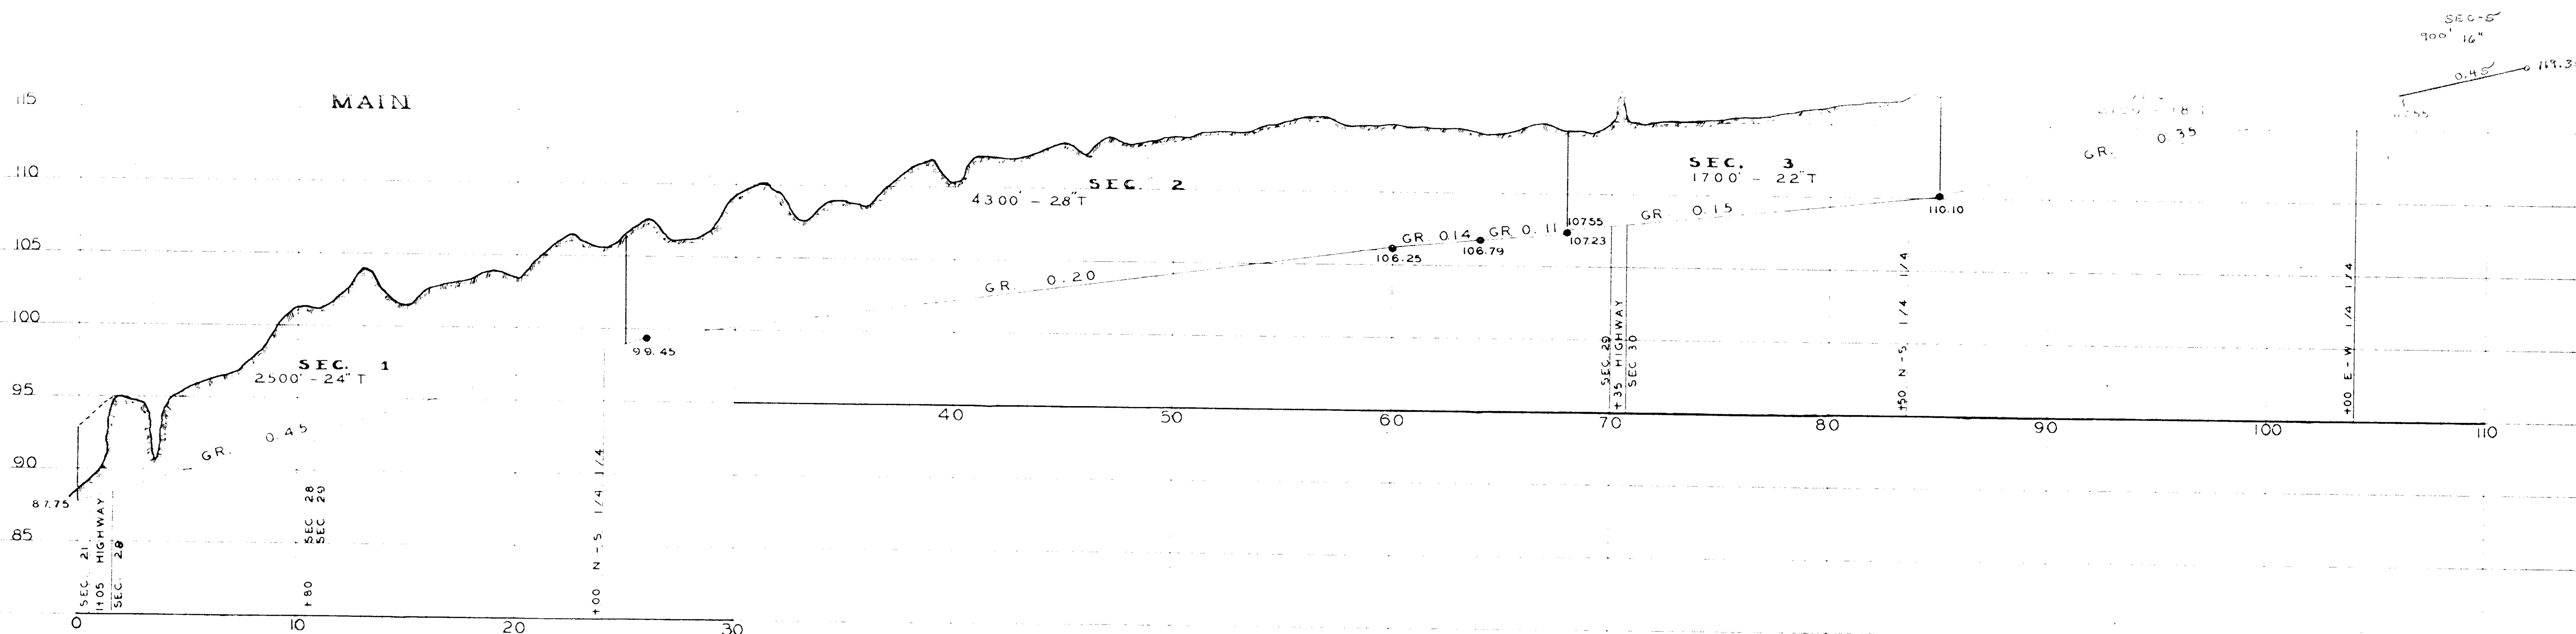

NO. SHEET

JT. D.D. 01 SAC # 195 CALHOUN