



BRANCH A

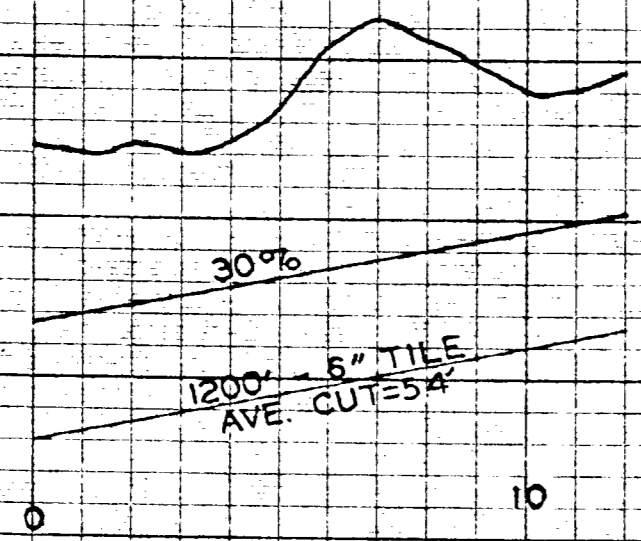

MAIN

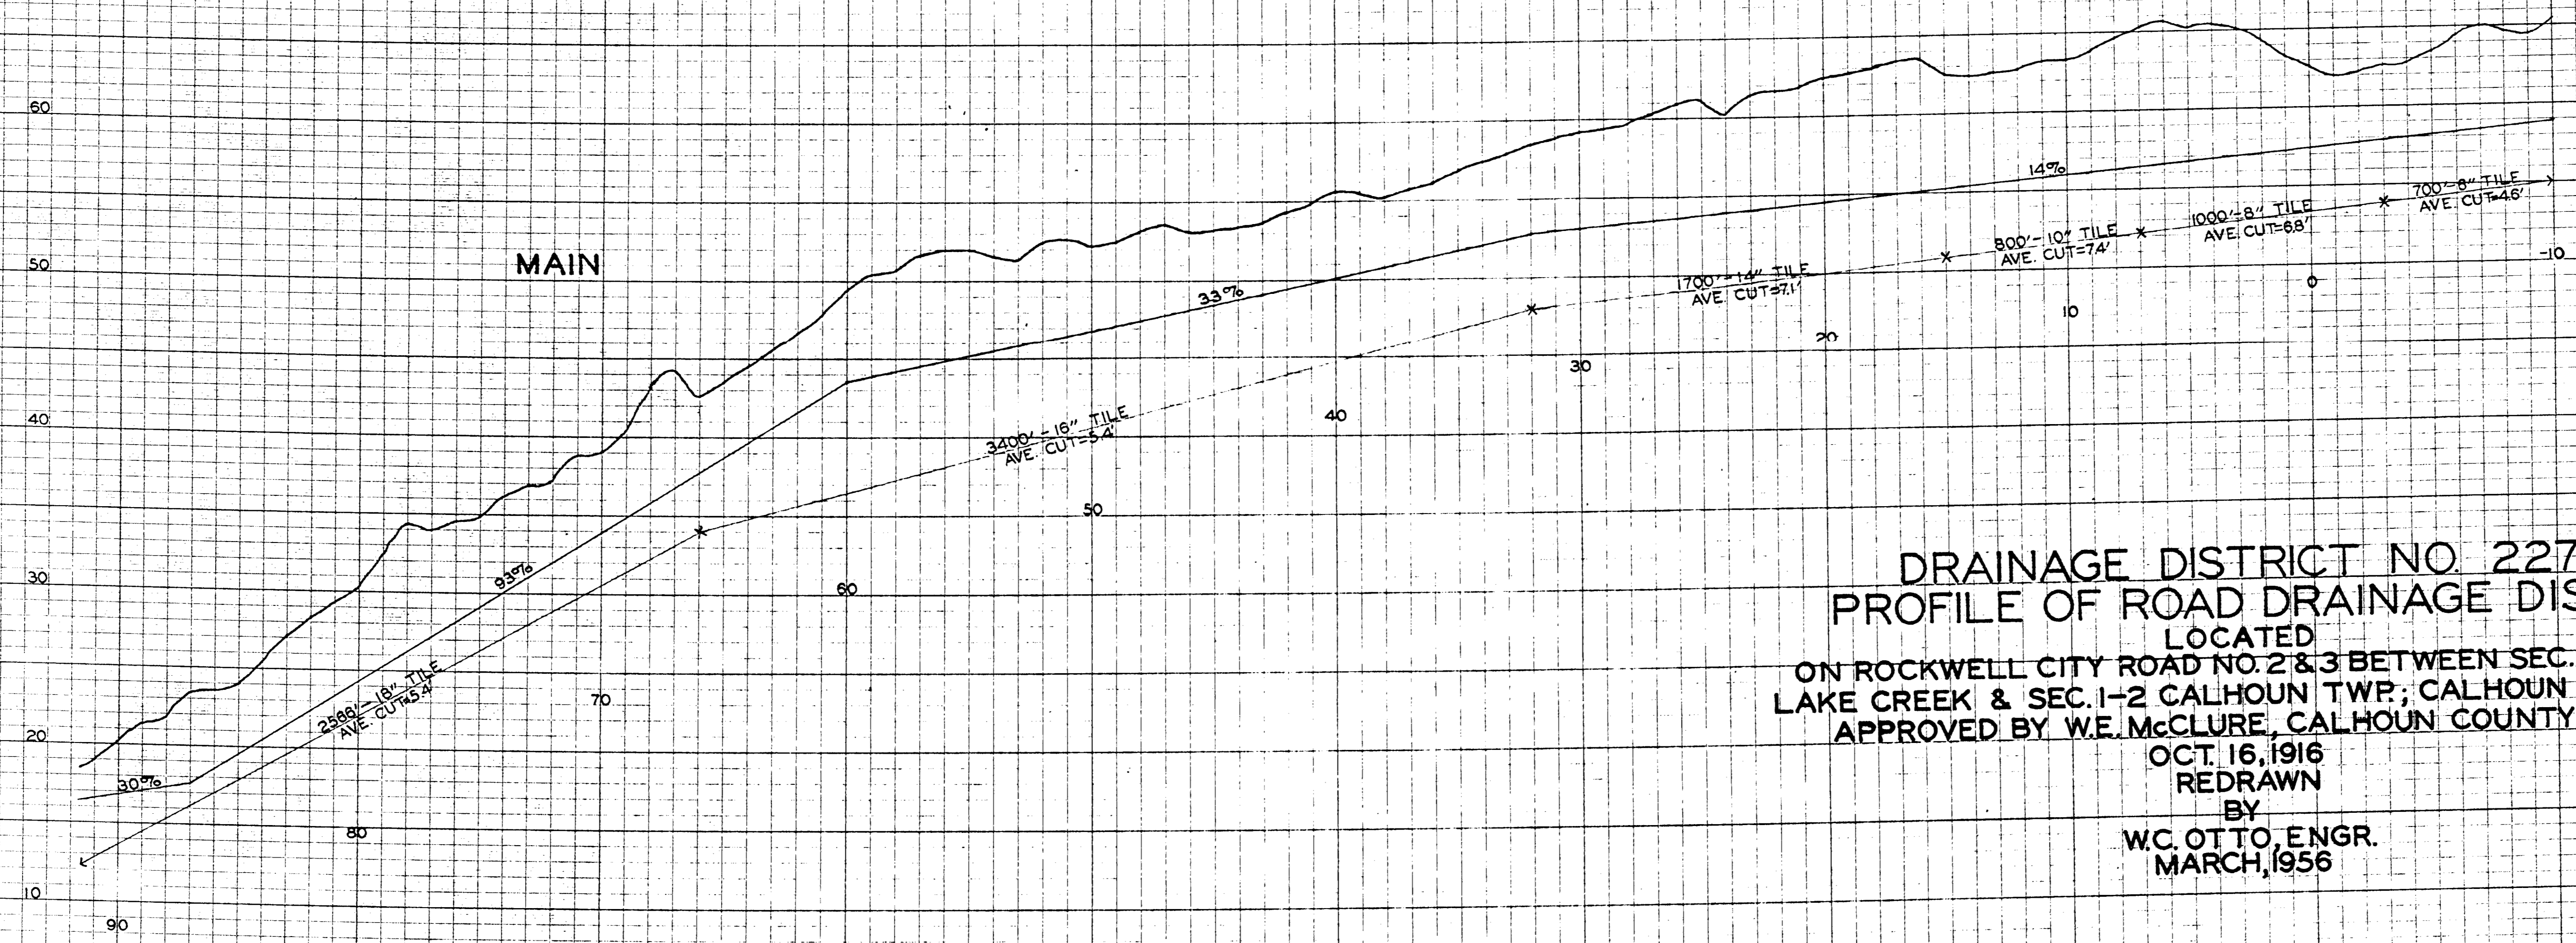

DRAINAGE DISTRICT NO. 227
 PROFILE OF ROAD DRAINAGE DIST.
 LOCATED
 ON ROCKWELL CITY ROAD NO. 2 & 3 BETWEEN SEC. 35-36
 LAKE CREEK & SEC. 1-2 CALHOUN TWP.; CALHOUN CO. IOWA
 APPROVED BY W.E. McCLURE, CALHOUN COUNTY ENGR.
 OCT. 16, 1916
 REDRAWN
 BY
 W.C. OTTO, ENGR.
 MARCH, 1956