
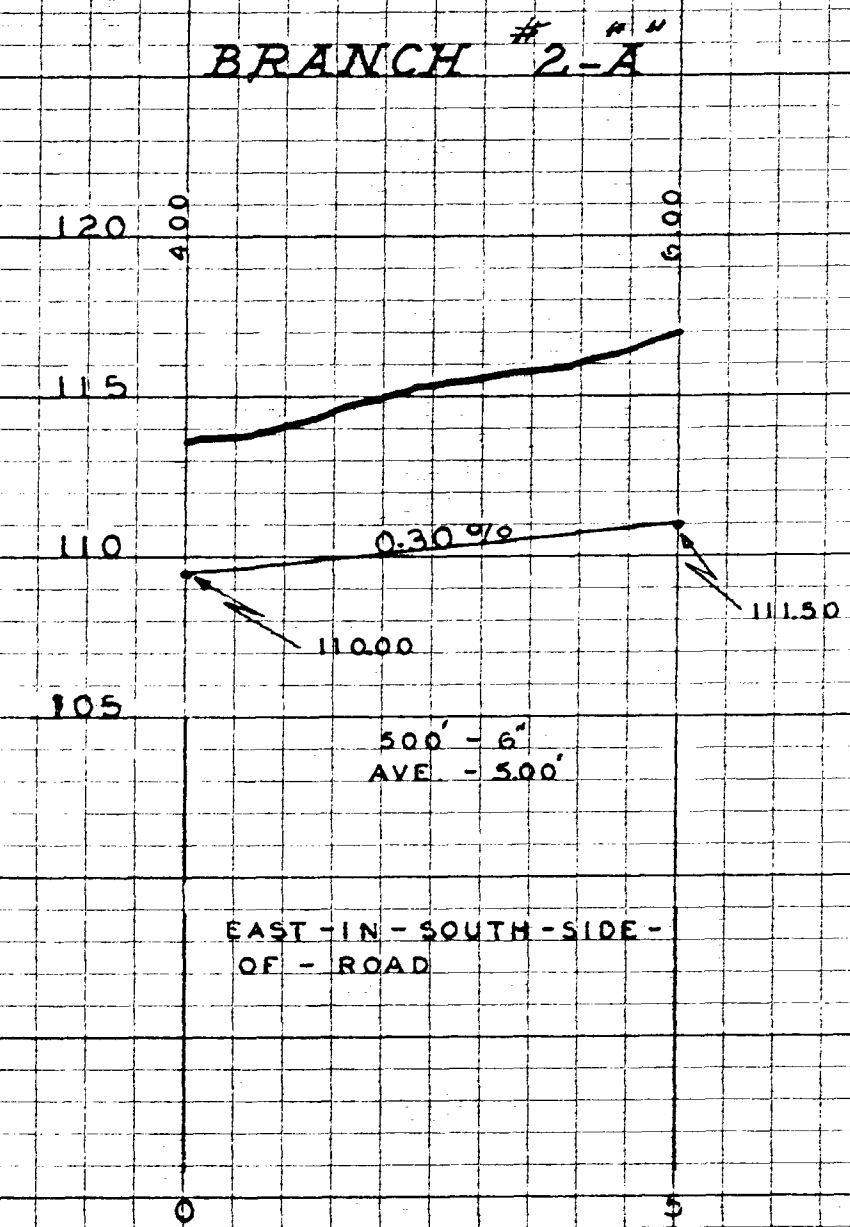
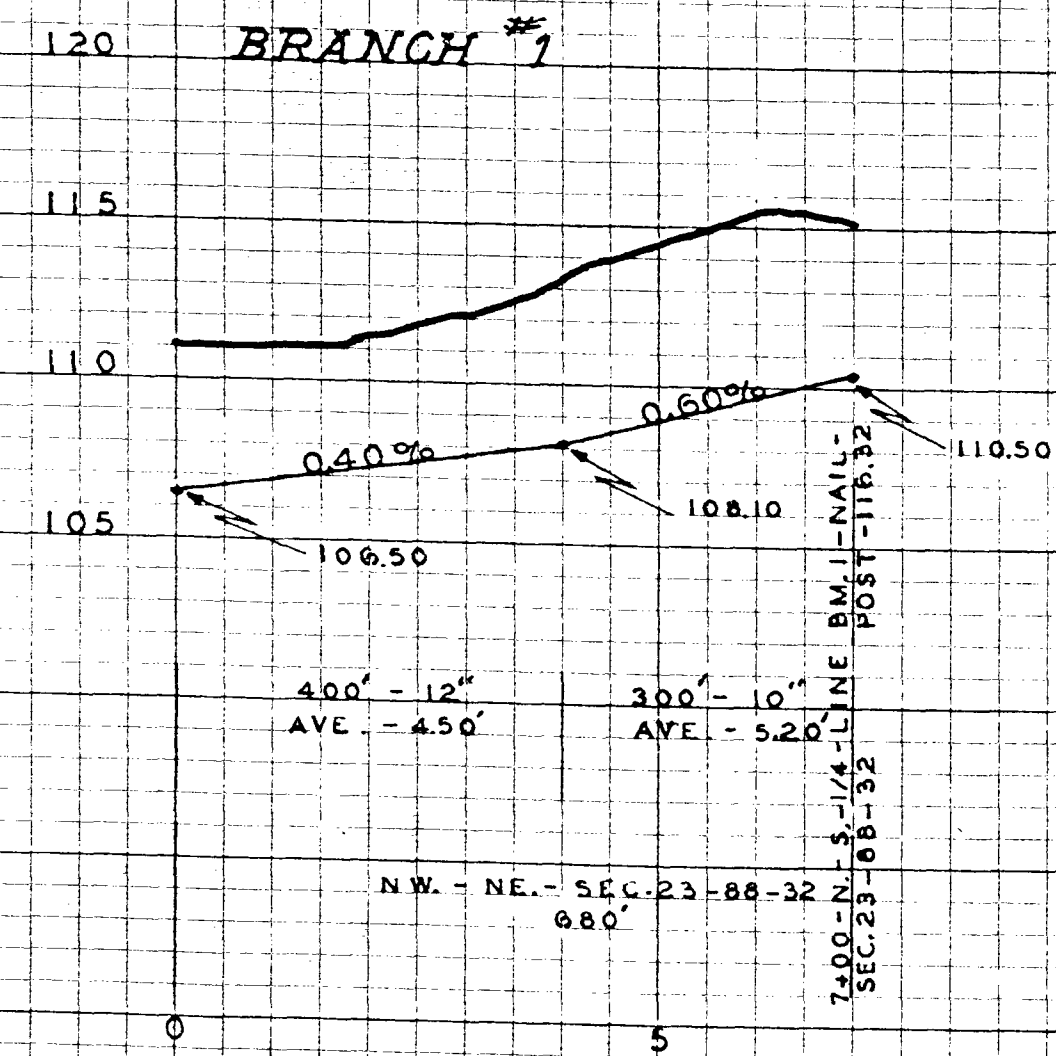



+ PROFILE +  
 + OF +  
 + DRAINAGE DISTRICT +  
 + NO. 240 +  
 + CALHOUN COUNTY +  
 + PLAN NO. 2 +

+ DRAWN +  
 + BY +  
 + J.P. MOORE +  
 + 1921 +

+ REDRAWN +  
 + BY +  
 + W. COTTON & EMERSON CO. +  
 + SAG CITY, IOWA + 1956 +

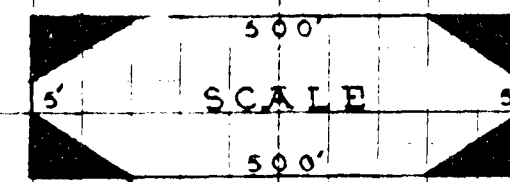

BRANCHES #2 & 3  
 SAME - PLAN - NO. 1

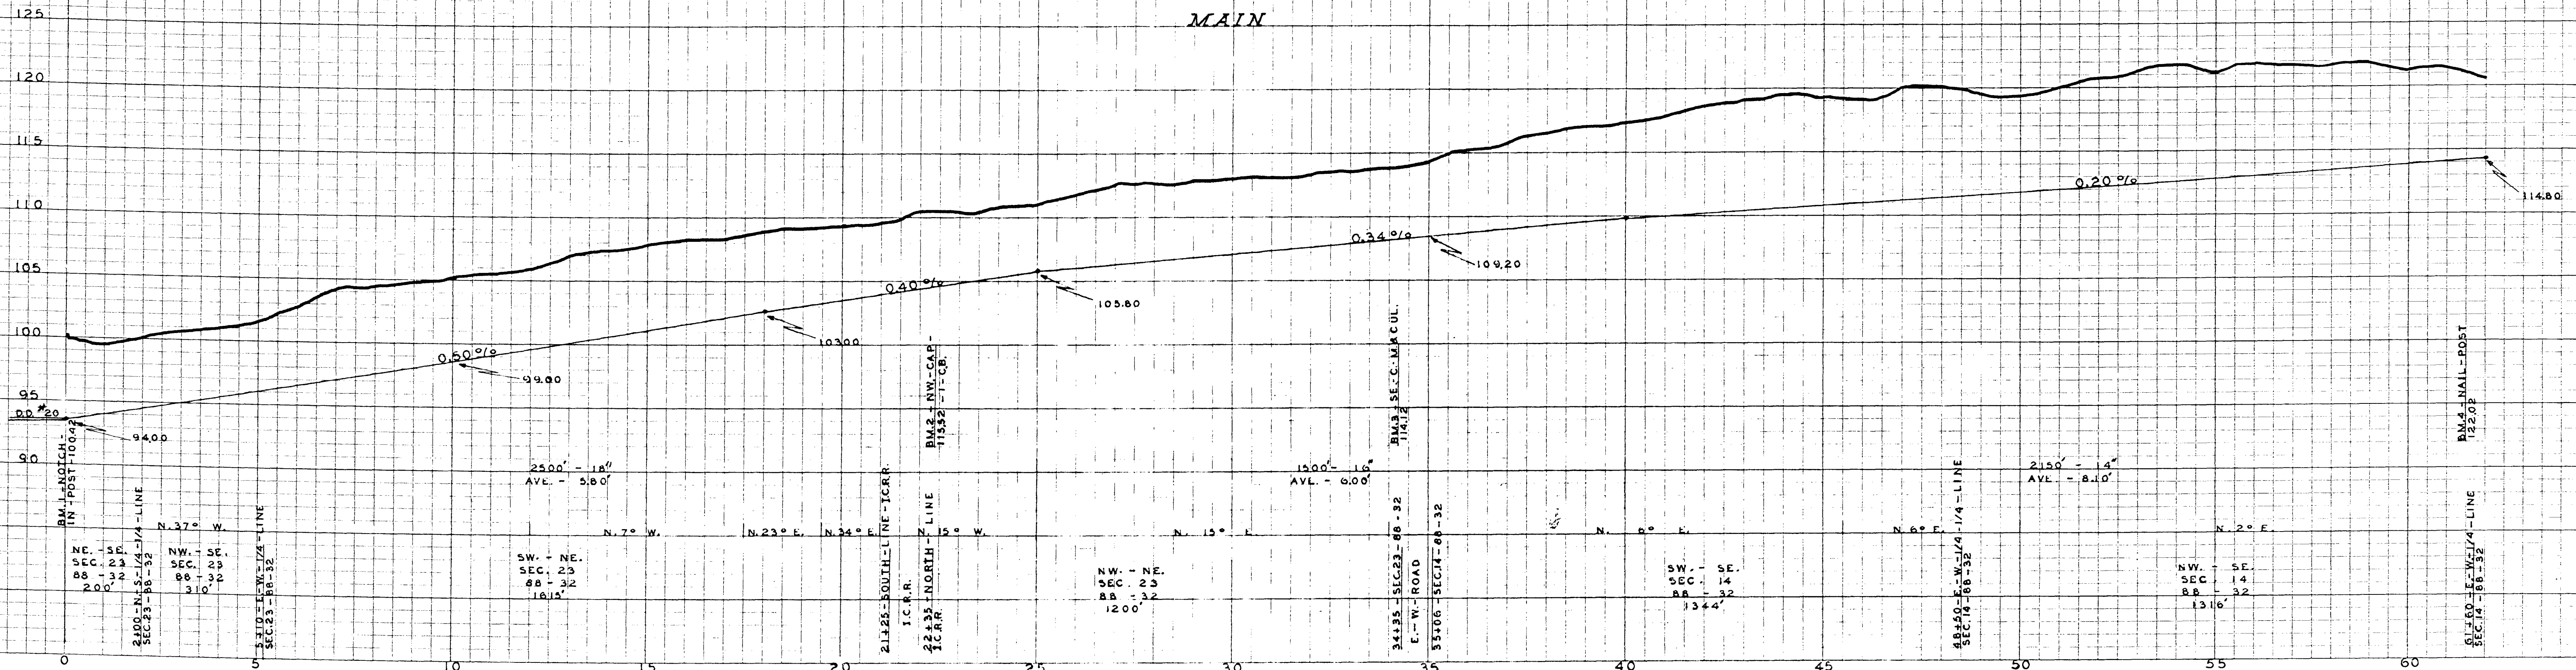

+ PROFILE +  
 + OF +  
 + DRAINAGE DISTRICT +  
 + NO. 240 +  
 + CALHOUN COUNTY +

+ DRAWN PLAN NO. 1 + REDRAWN +  
 + BY + J.P. MOORE + BY + W.B. OTTO ENGR. CO. +  
 + 1921 + SAC. CITY, IOWA + 1956 +

