
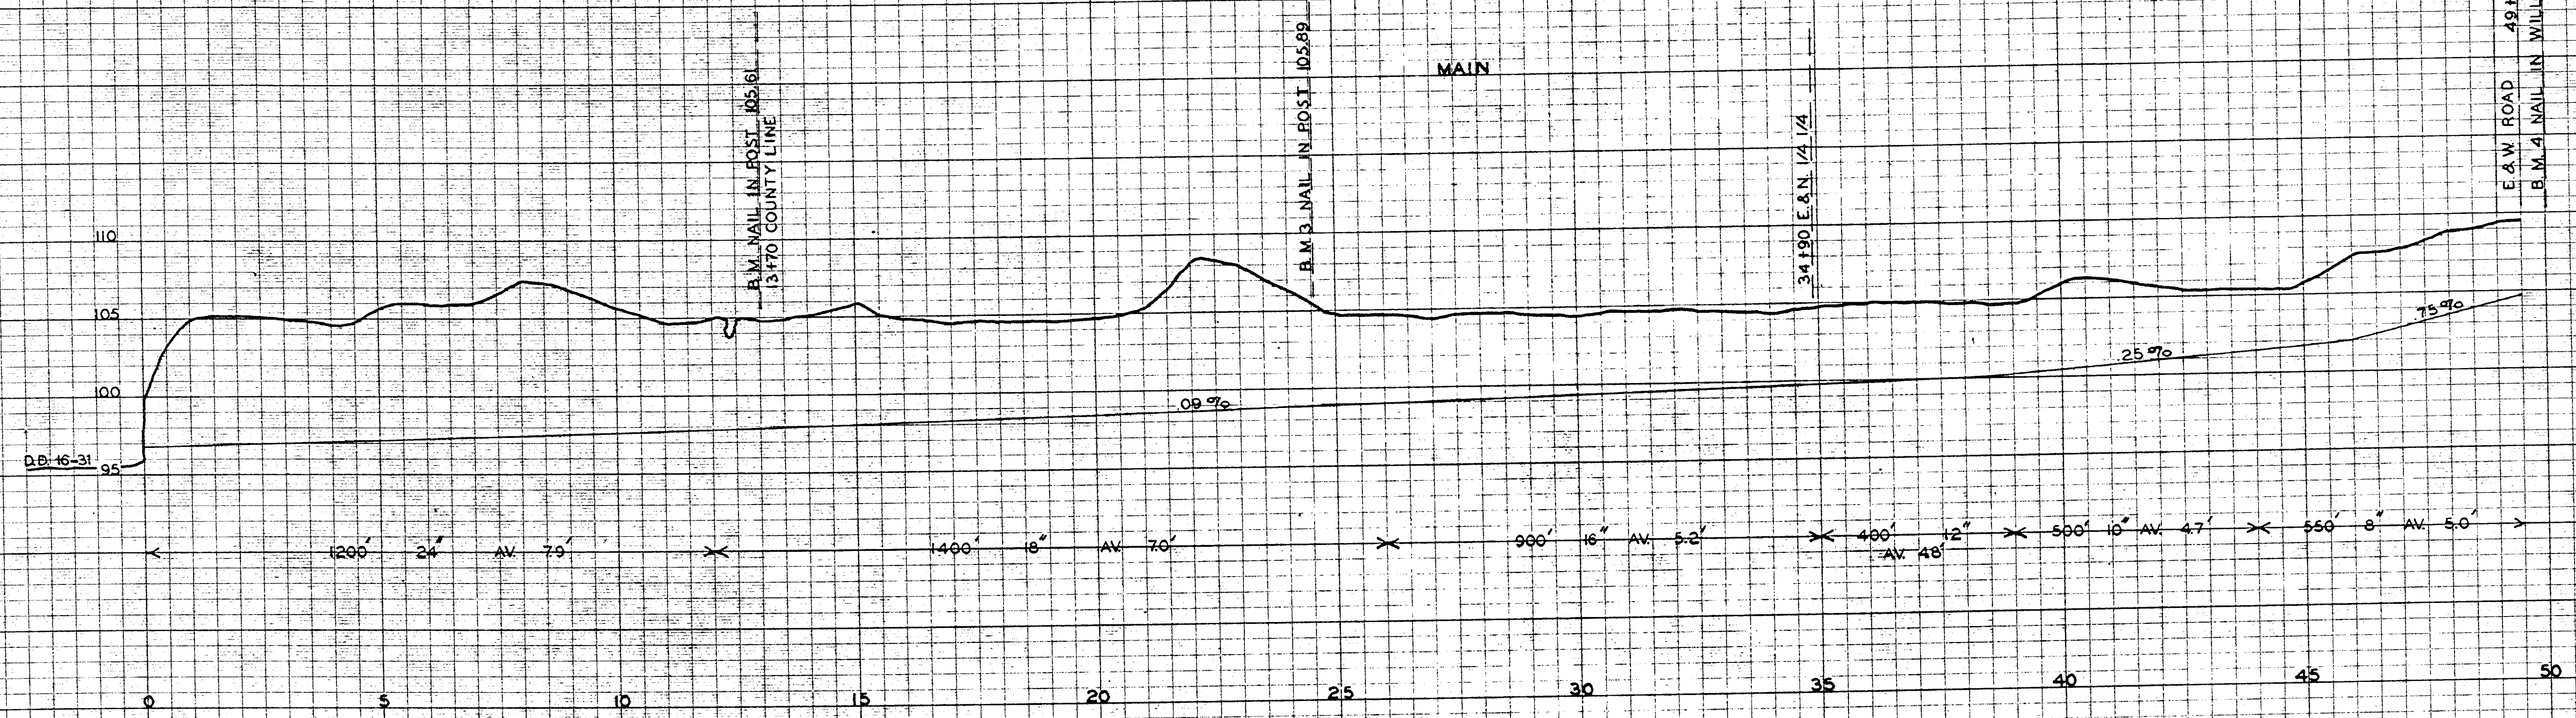
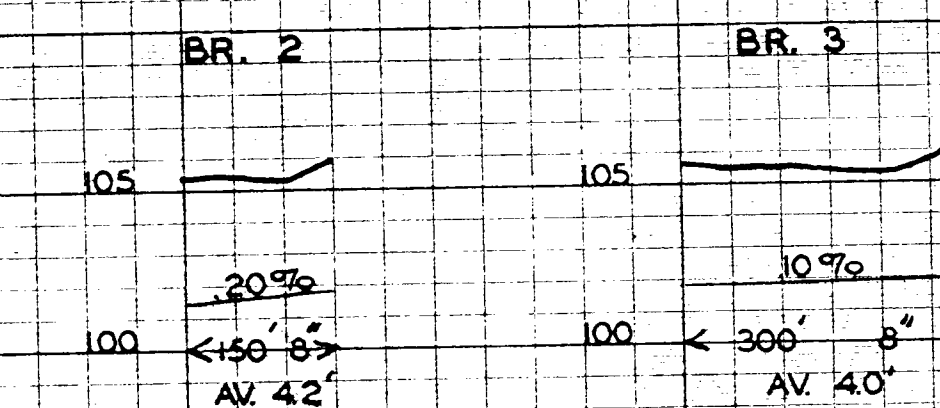


PROFILE OF
 JOINT DRAINAGE DISTRICT NO 256-344
 WEBSTER CO. NO. 344 CALHOUN CO. NO. 256

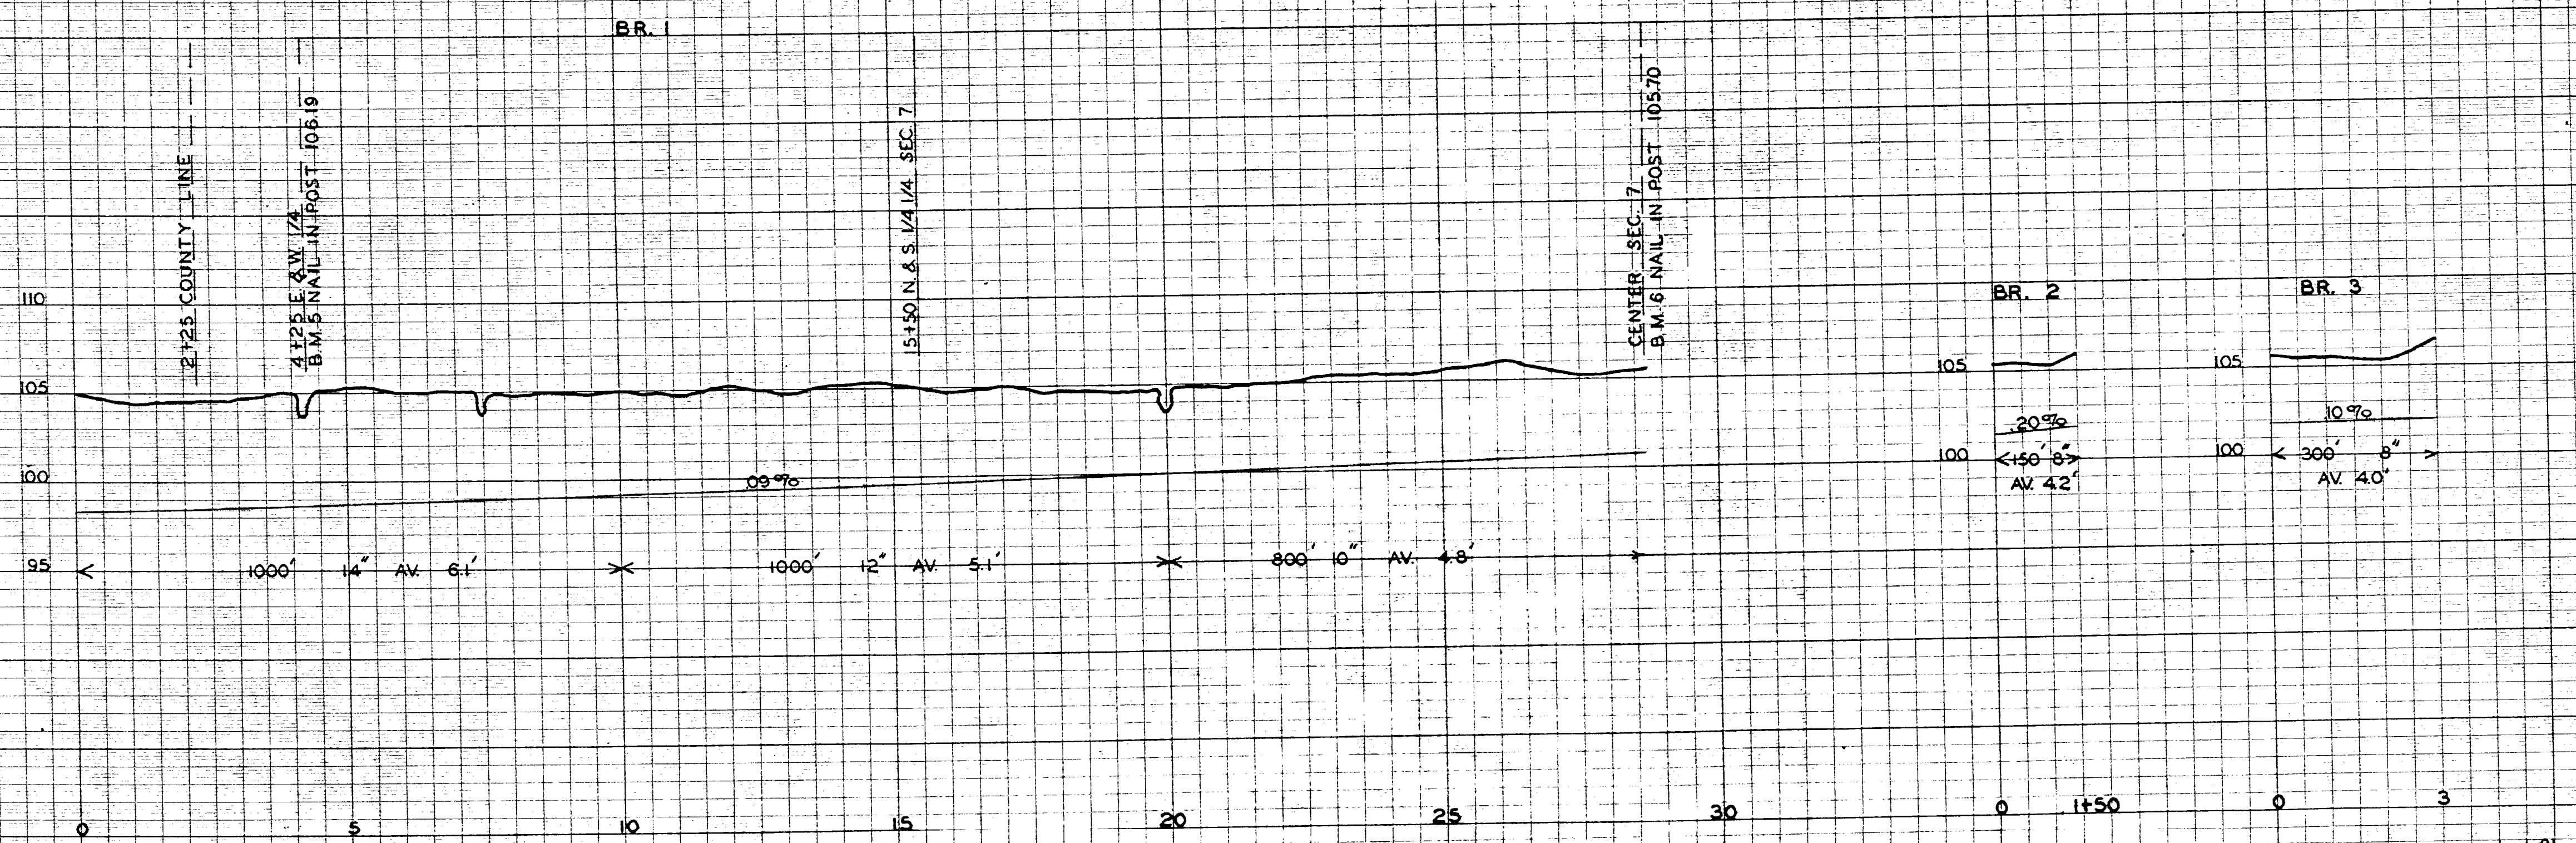

DRAWN 1925 BY
 J. P. MOORE ENGR.
 REDRAWN 1956 BY
 W. C. OTTO ENGR. CO.
 SAC CITY, IOWA