



PROFILE FOR  
 PROPOSED DRAIN NO. 269  
 SEC. 31-87-31 & SEC. 36-87-32  
 JULY 1943 SCALES: Horiz. 1"=200'  
 Vert. 1"=6'

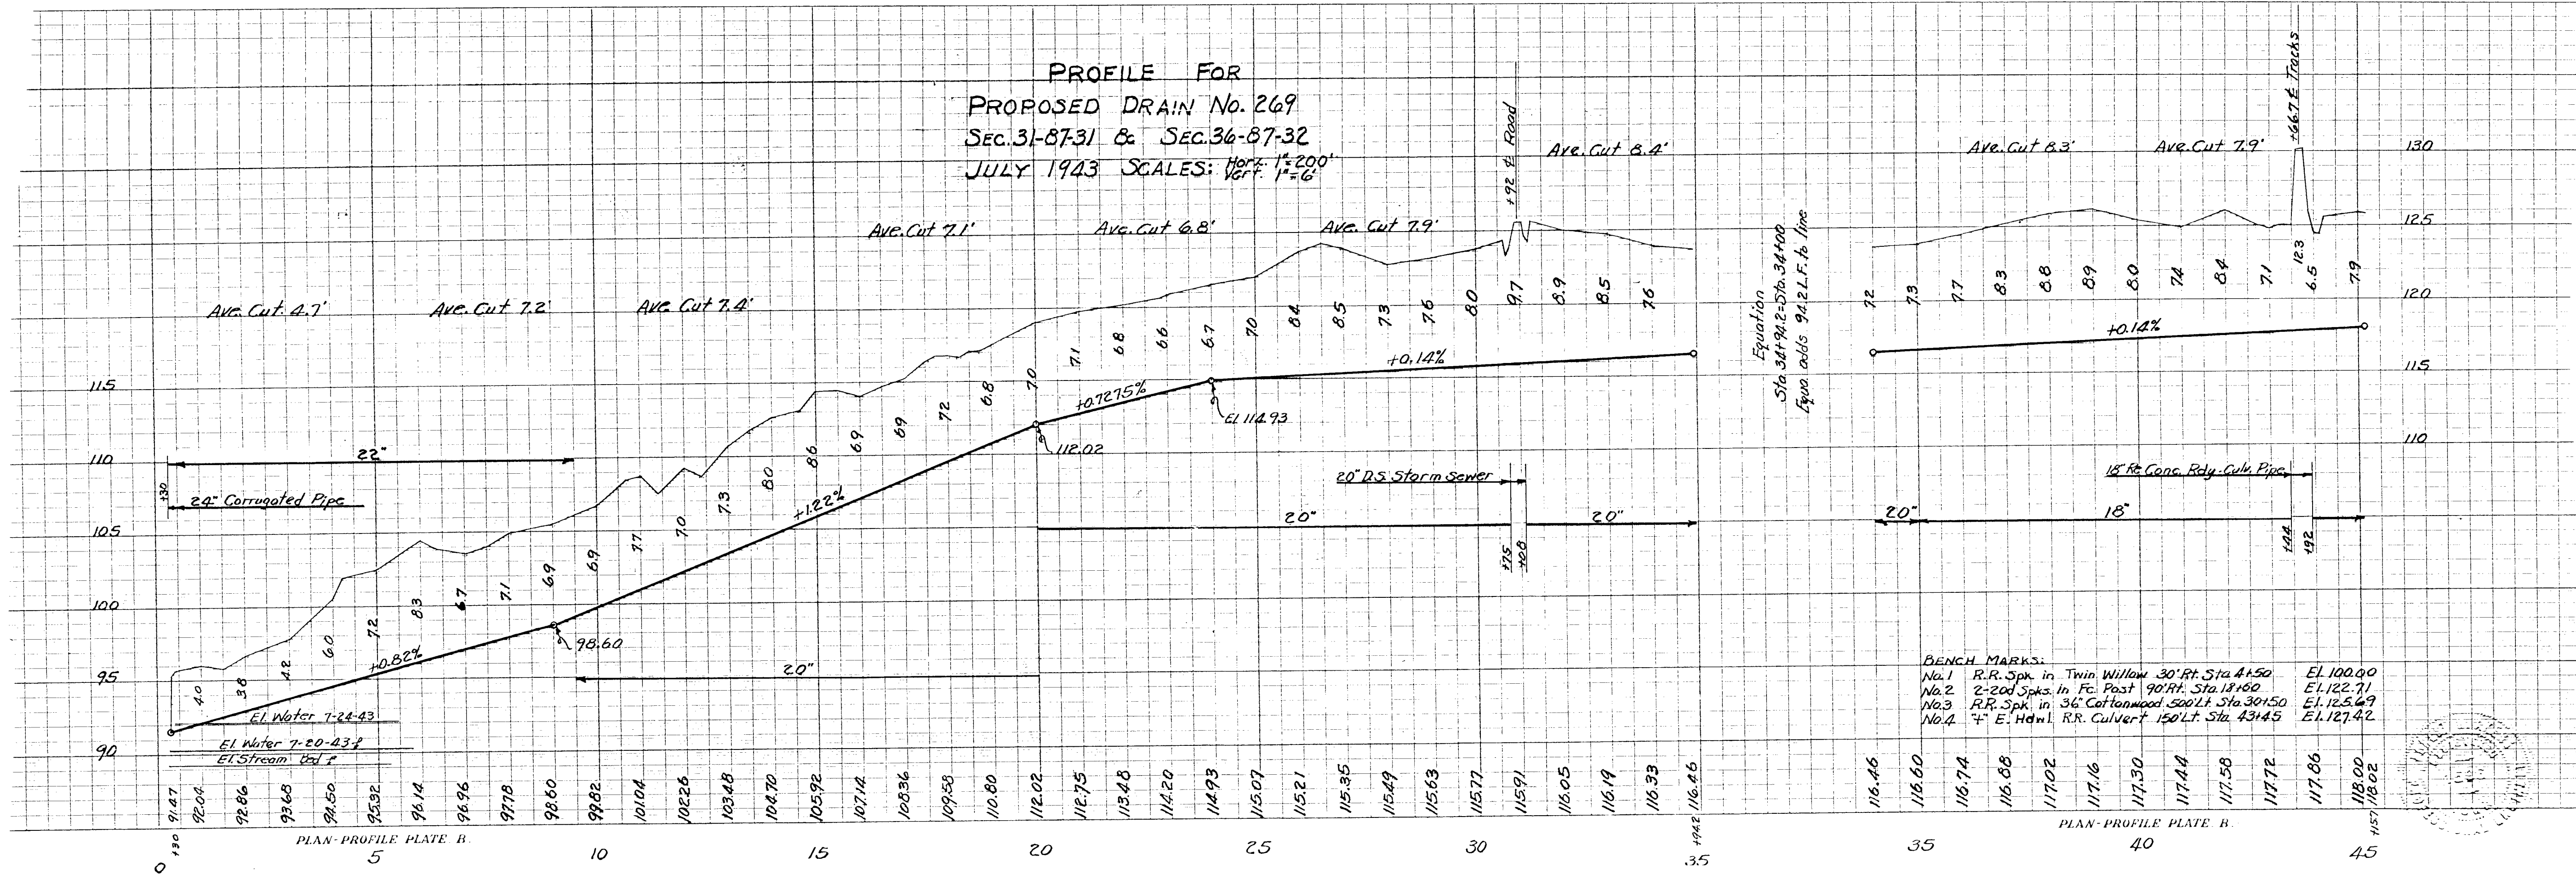

**BENCH MARKS:**  
 No. 1 R.R. Spk. in Twin Willow 30' Rt. Sta. 4+50 El. 100.00  
 No. 2 2-20d Spks. in Fc. Post 90' Rt. Sta. 18+60 El. 122.71  
 No. 3 R.R. Spk. in 36' Cottonwood 500' Lt. Sta. 30+50 El. 125.49  
 No. 4 4" E. Hdwl. R.R. Culvert 150' Lt. Sta. 43+45 El. 127.42

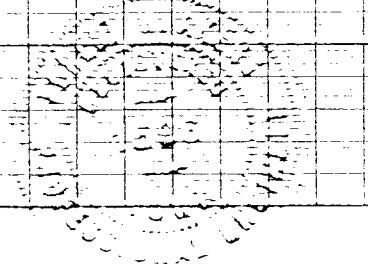

PLAN-PROFILE PLATE B.

PLAN-PROFILE PLATE B.